




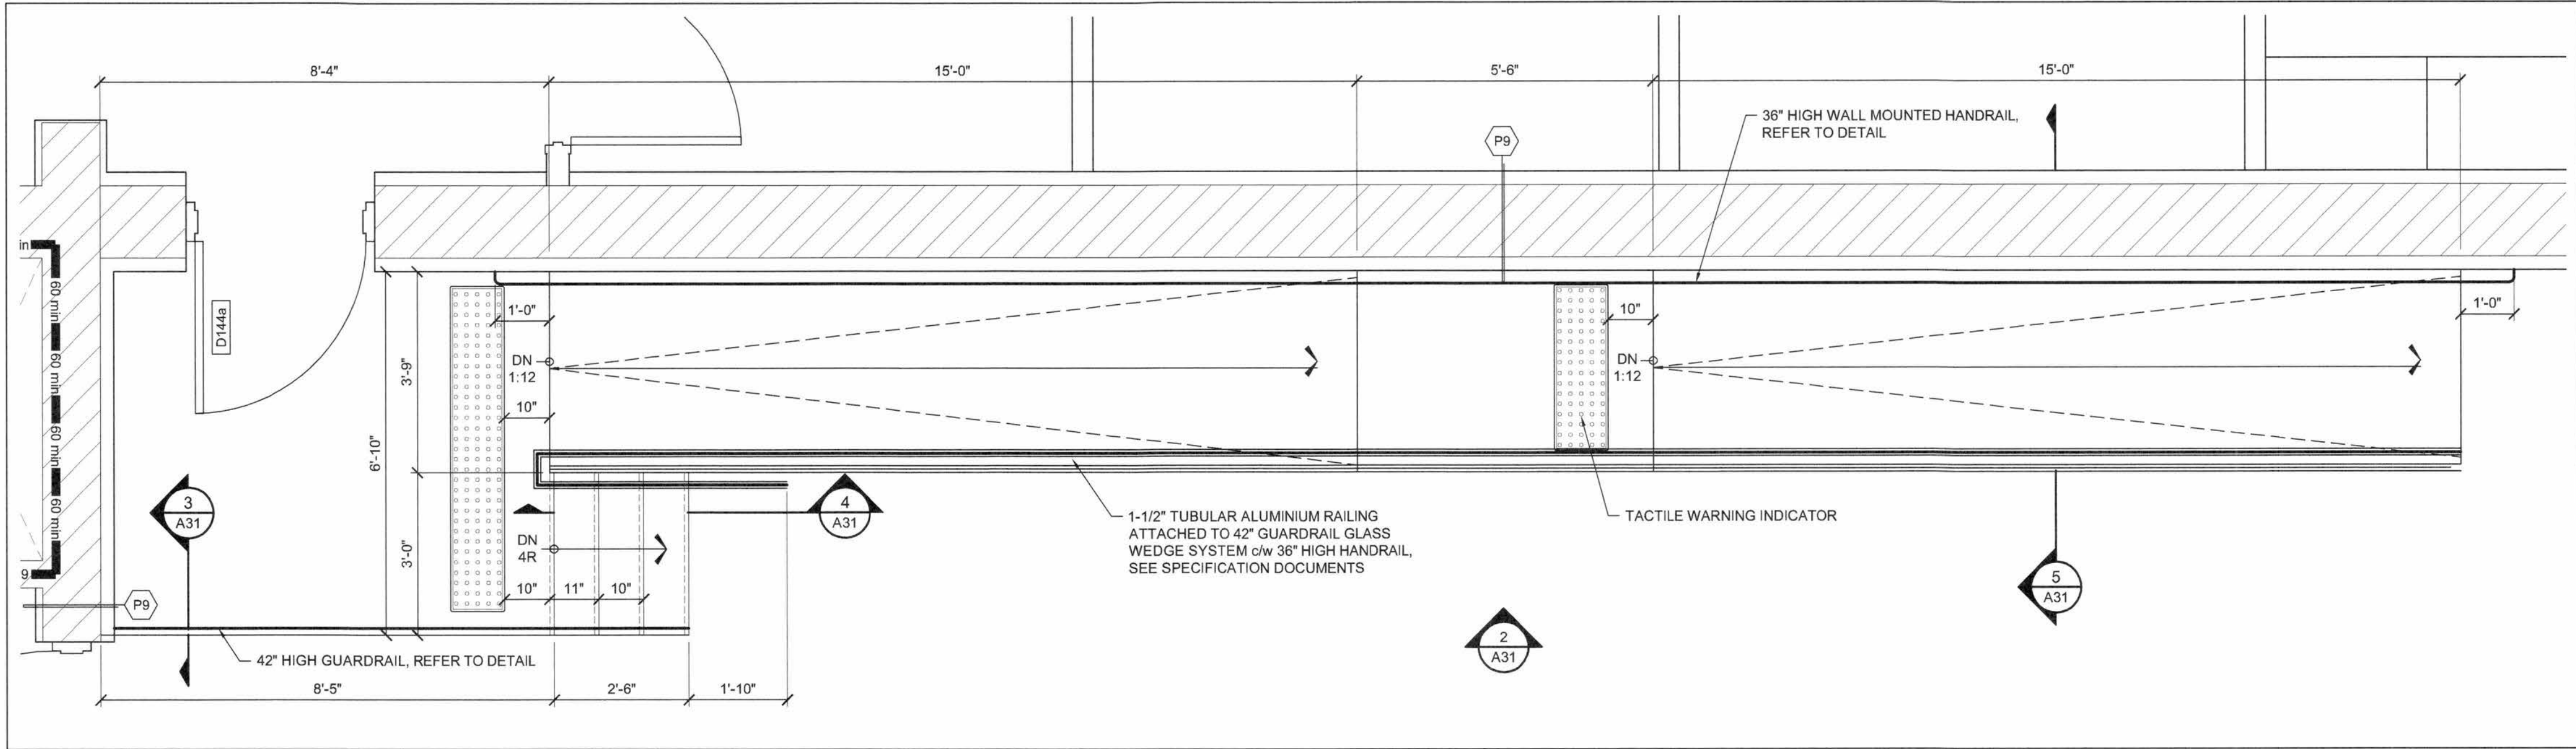


1 ENLARGED RAMP PLAN - ROOM 144
SCALE: 1/2" = 1'-0"

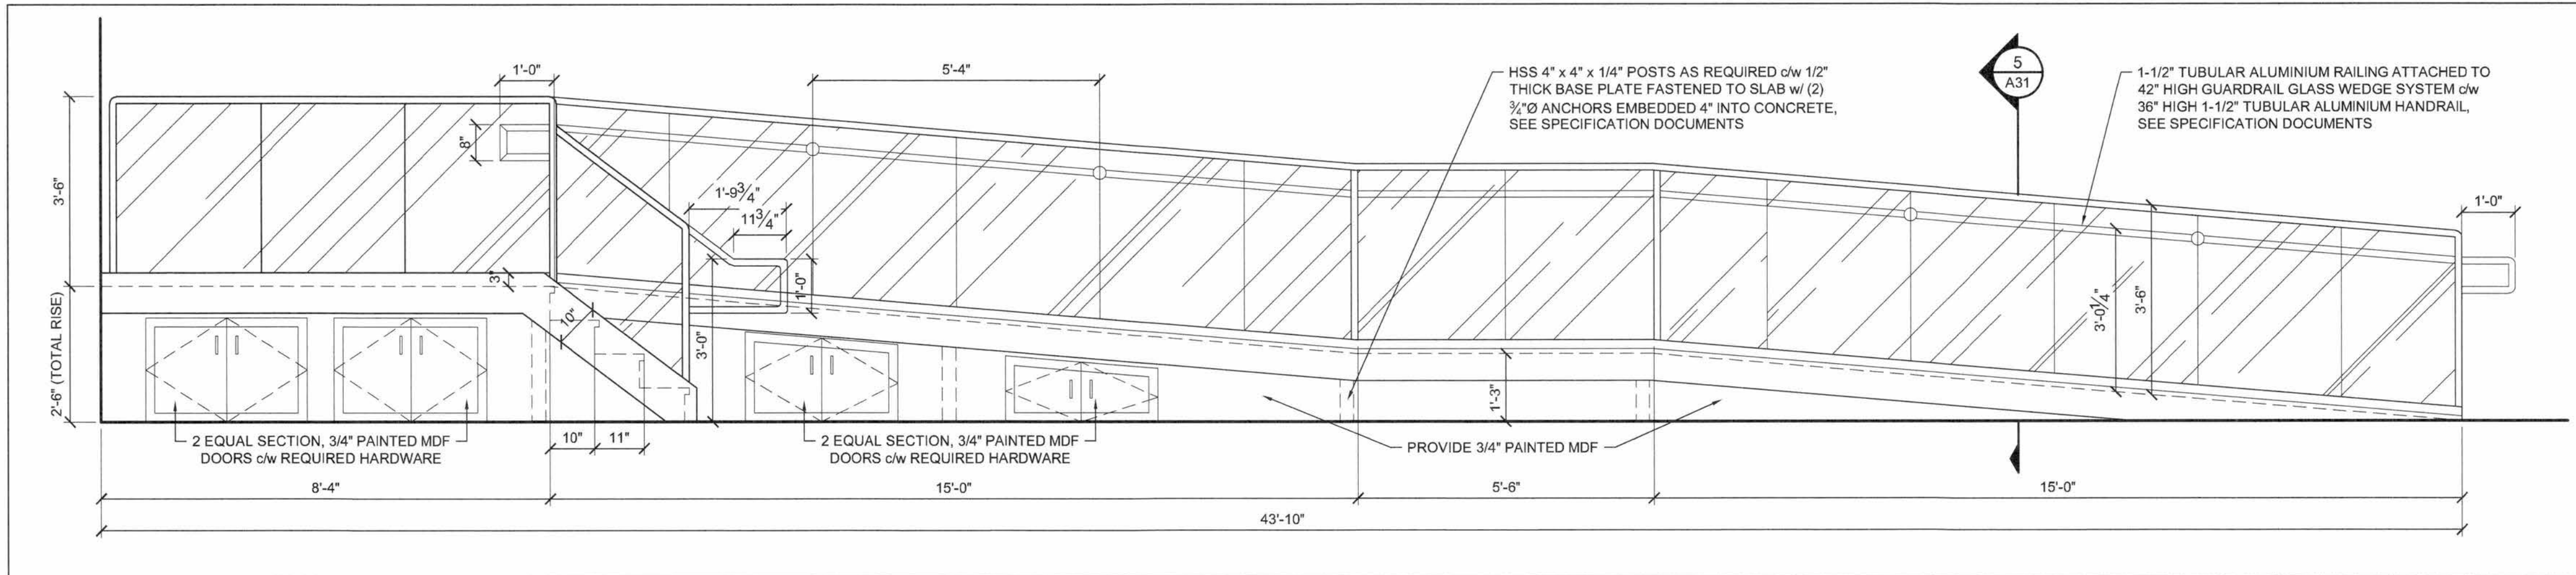


2 RAMP ELEVATION - ROOM 144
SCALE: 1/2" = 1'-0"

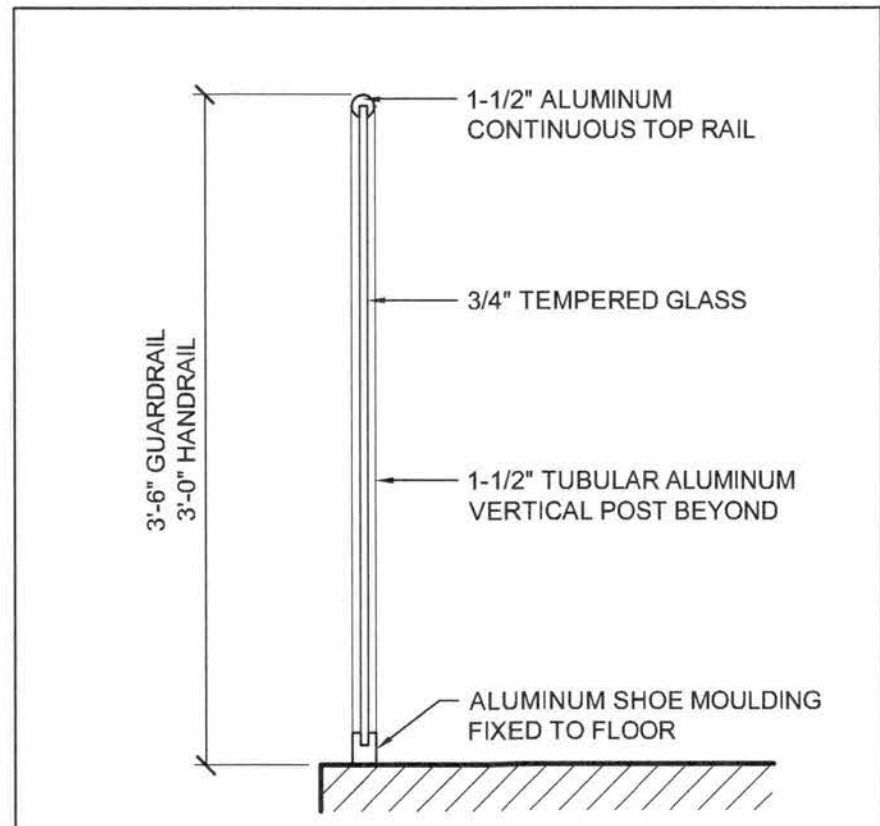

3 HANDRAIL OR GUARDRAIL DETAIL
SCALE: 1" = 1'-0"

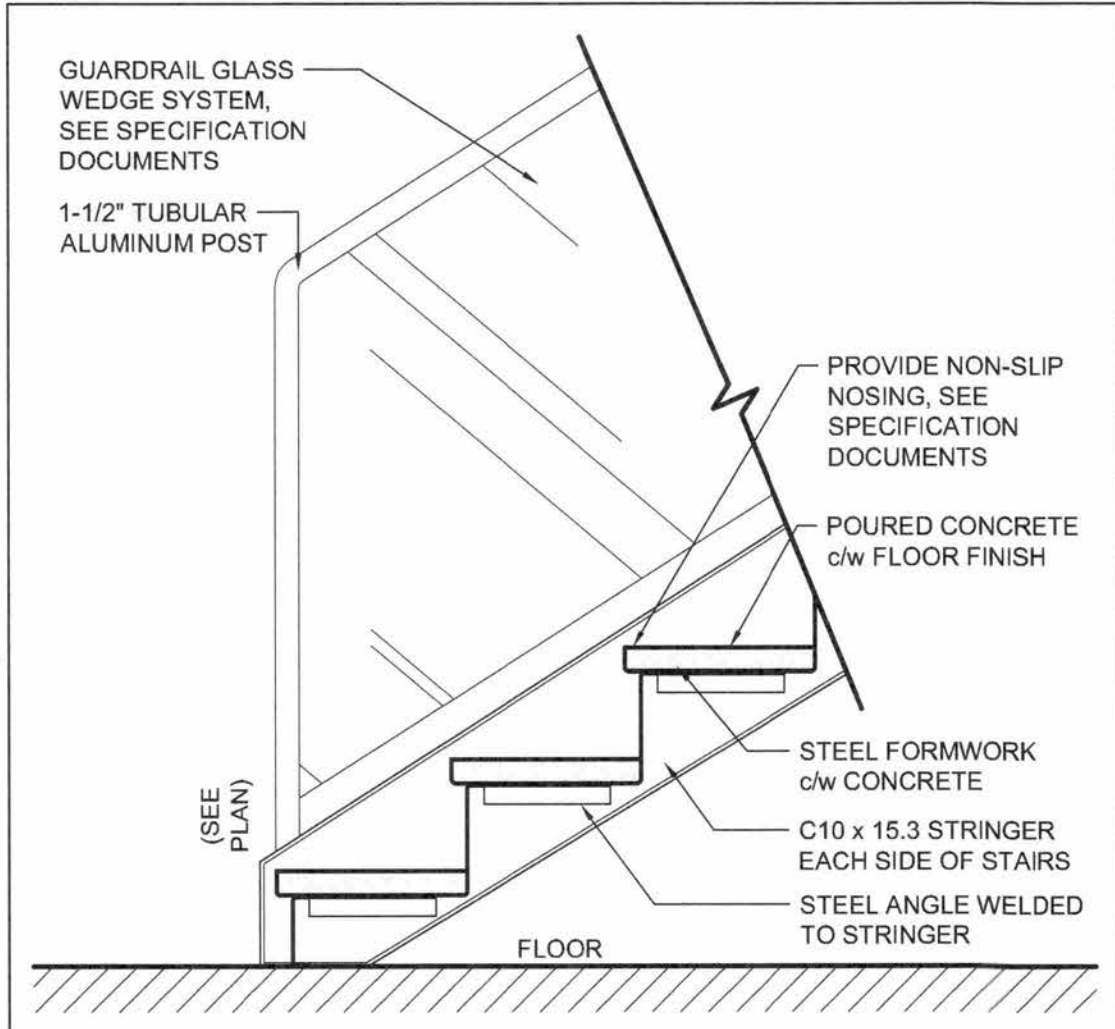

4 STAIR DETAILS
SCALE: 1" = 1'-0"

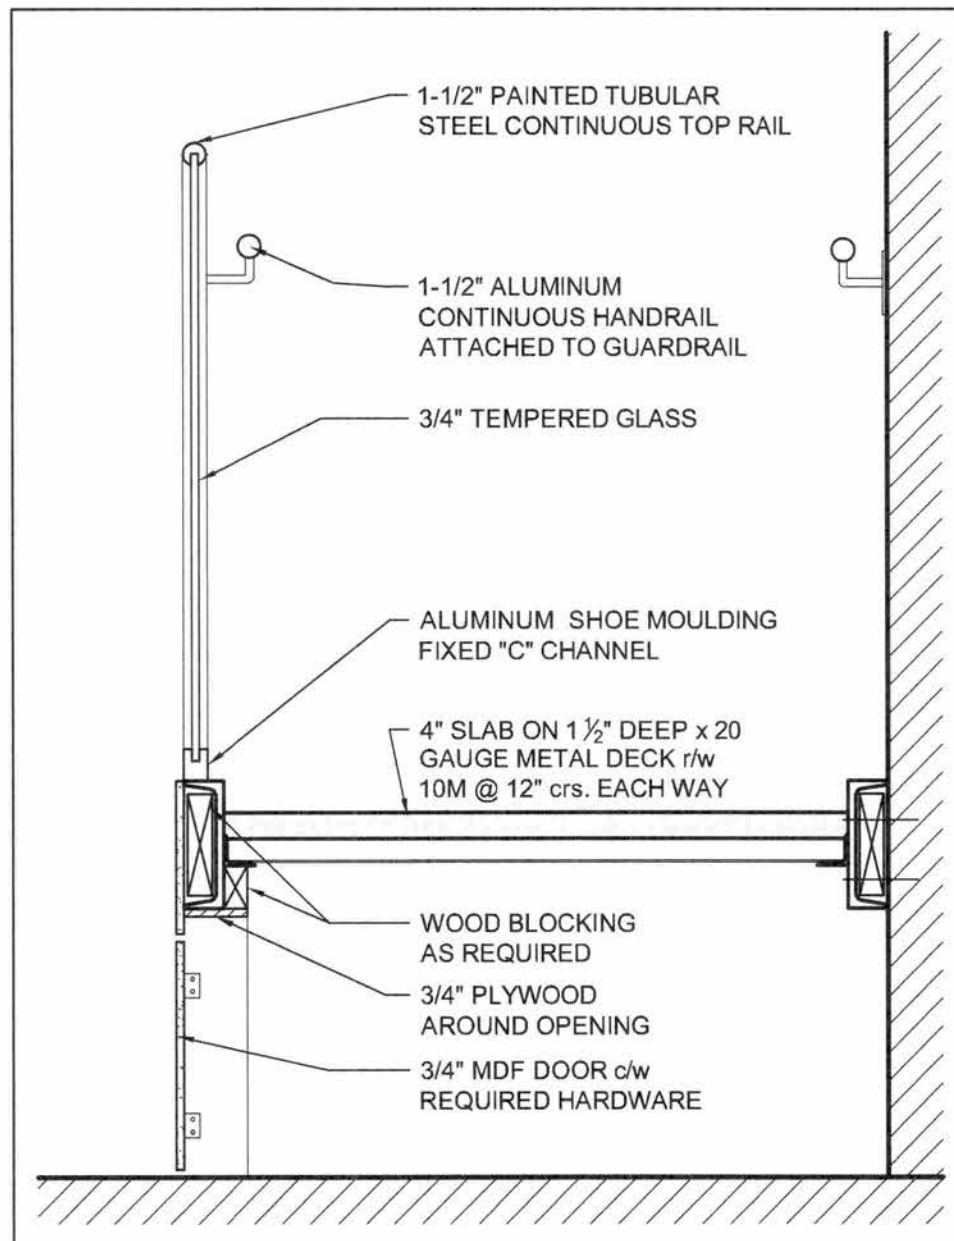

5 RAMP DETAIL
SCALE: 1" = 1'-0"

1	FOR TENDER	01/06/18
No.	ISSUE / REVISION	DDMMYY

This drawing is copyright protected and may not be reproduced or used for purposes other than execution of the described work without the express written consent of J.L. Richards & Associates Limited.

VERIFY SHEET SIZE AND SCALES. BAR TO THE RIGHT IS 1" IF THIS IS A FULL SIZE DRAWING.

CLIENT:
Conseil des écoles publiques de l'Est de l'Ontario

CONSULTANT:
McINTOSH PERRY Consulting Engineers Ltd.

CONSULTANT:
J.L. Richards ENGINEERS · ARCHITECTS · PLANNERS

CONSULTANT:
PAGEAU MOREL
www.pageaumorel.com

PROFESSIONAL STAMP
ONTARIO ASSOCIATION OF ARCHITECTS
SEBASTIEN RACINE
LICENCE 5441

PROJECT:
MAISON DE LA FRANCOPHONIE D'OTTAWA
2720 RICHMOND ROAD, OTTAWA

DRAWING:
ENLARGED RAMP PLAN AND SECTION

DESIGN:
DRAWN: SD
CHECKED: MM
JLR # 27672-001

DRAWING #:
A31