




File Location: R:\27000\27672-000-1-CEPED-2720 Richmond Road (CMFO)\JLR.DWG Arch\27672-A50.dwg

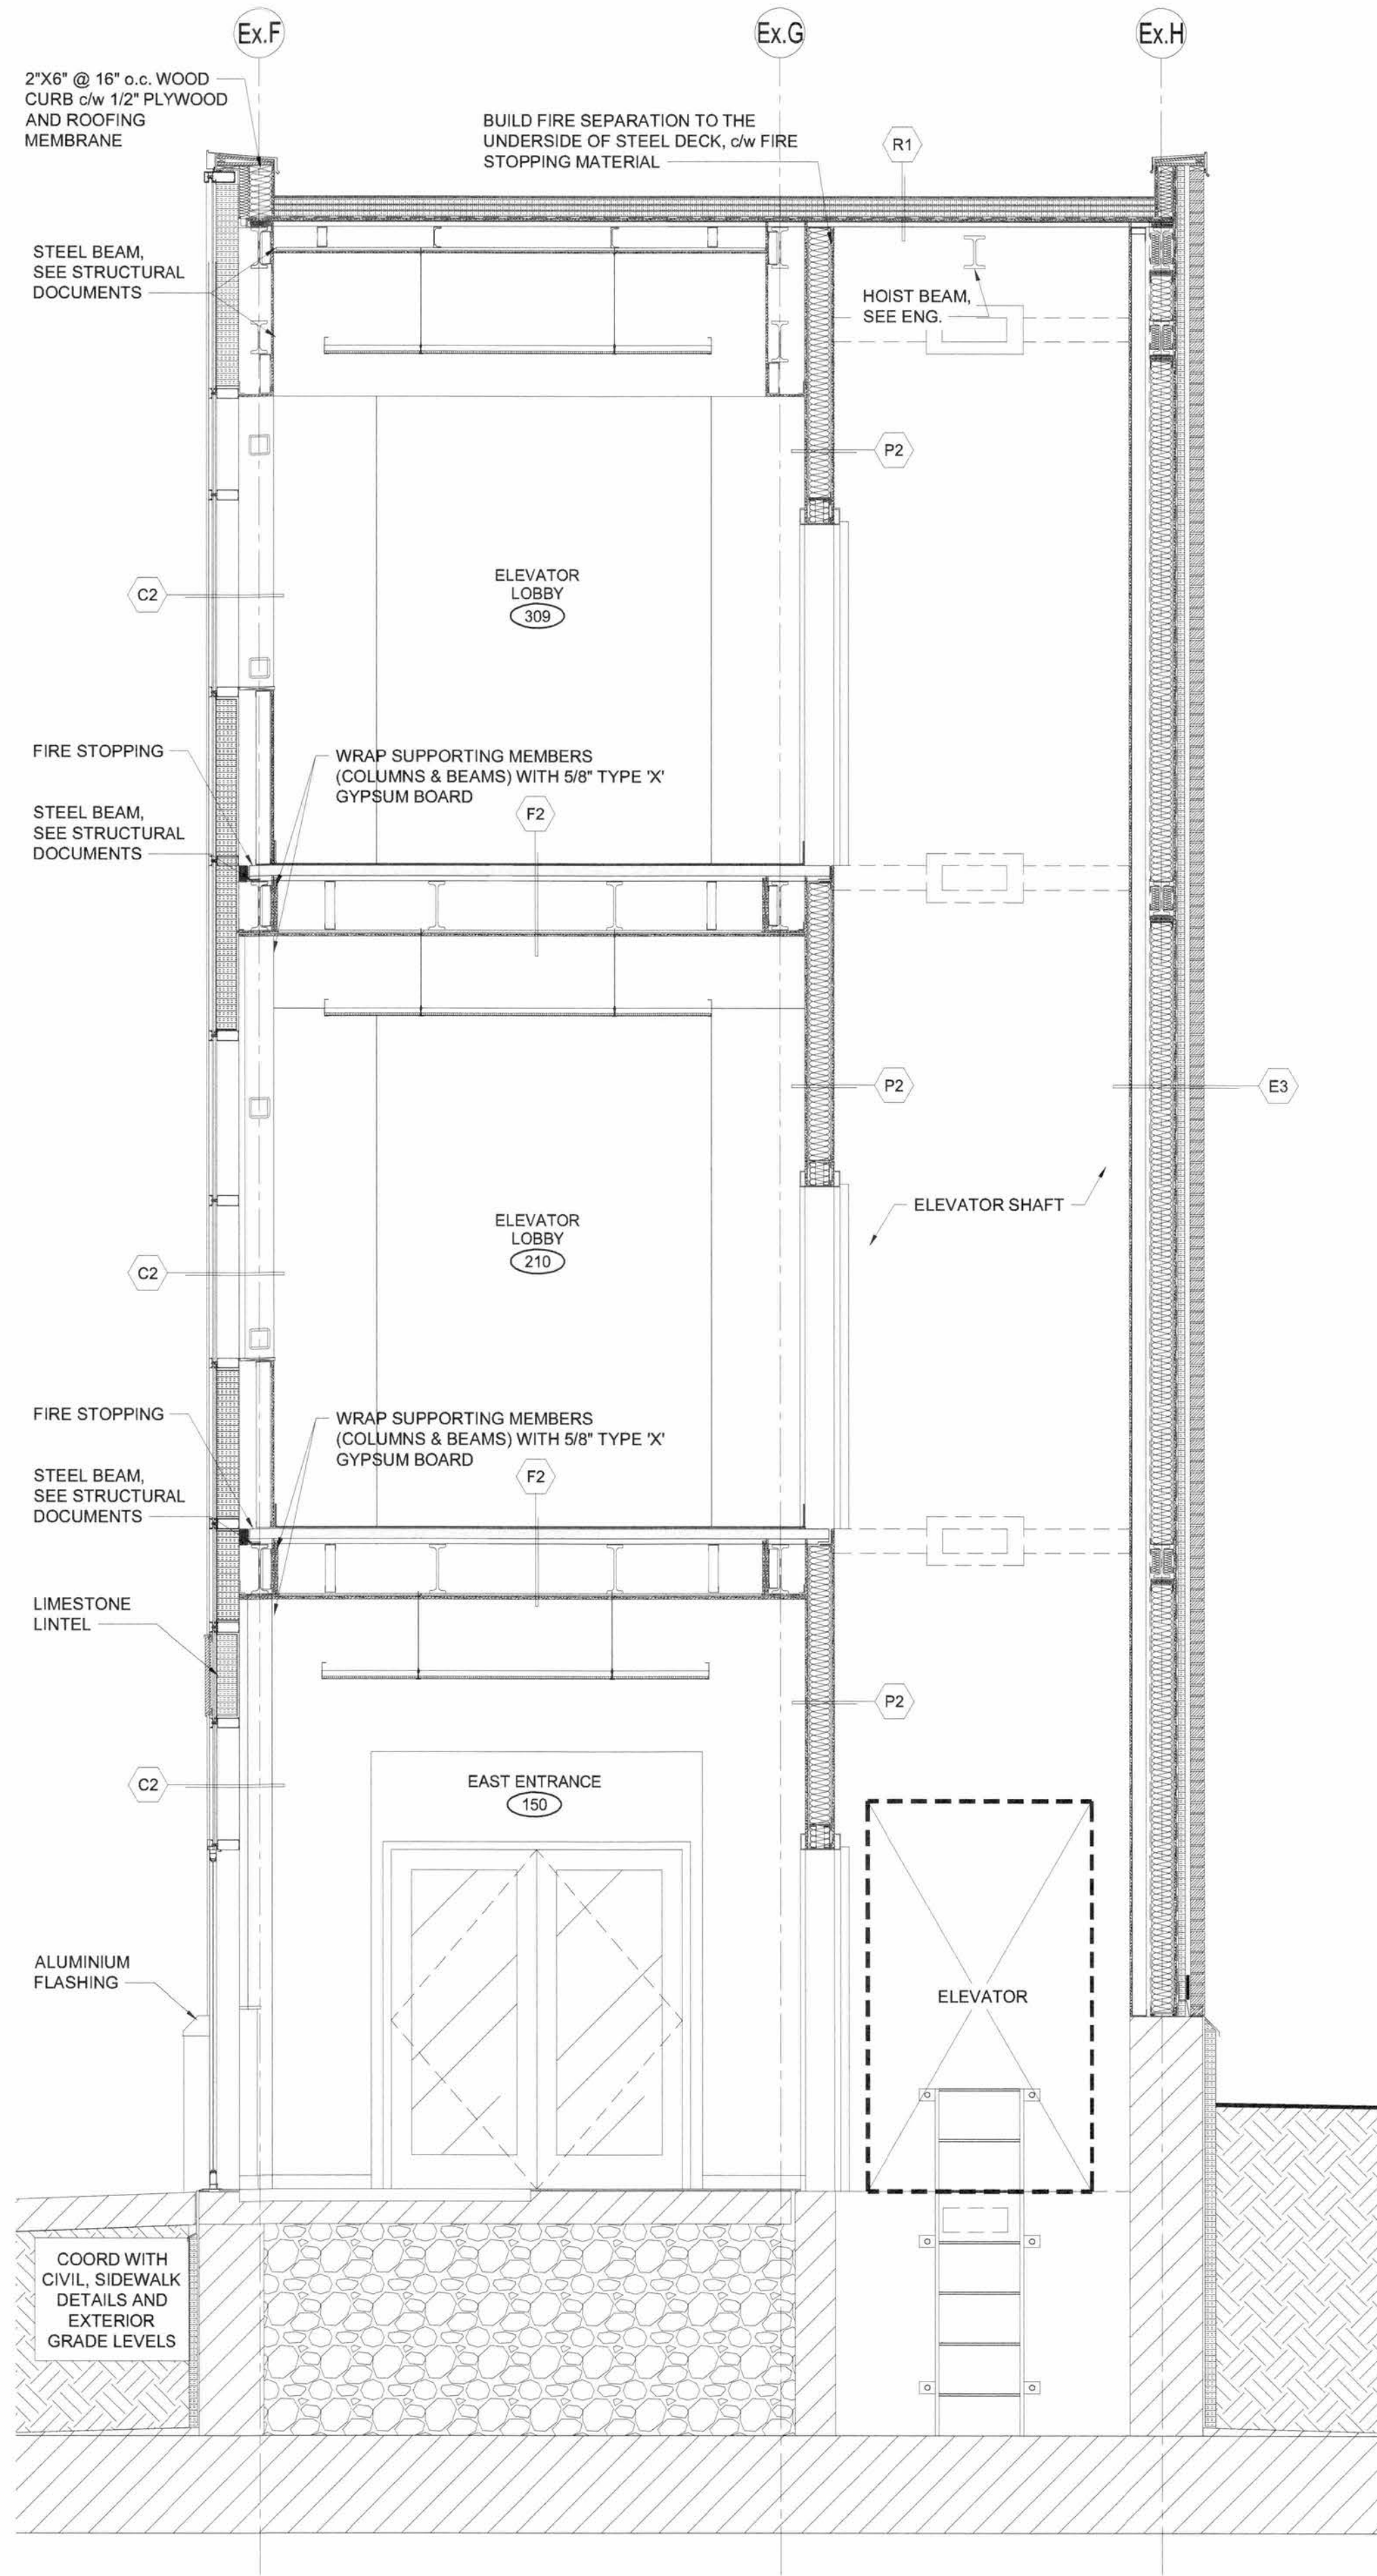

B8 BUILDING SECTION
A52 SCALE: 3/8" = 1'-0"

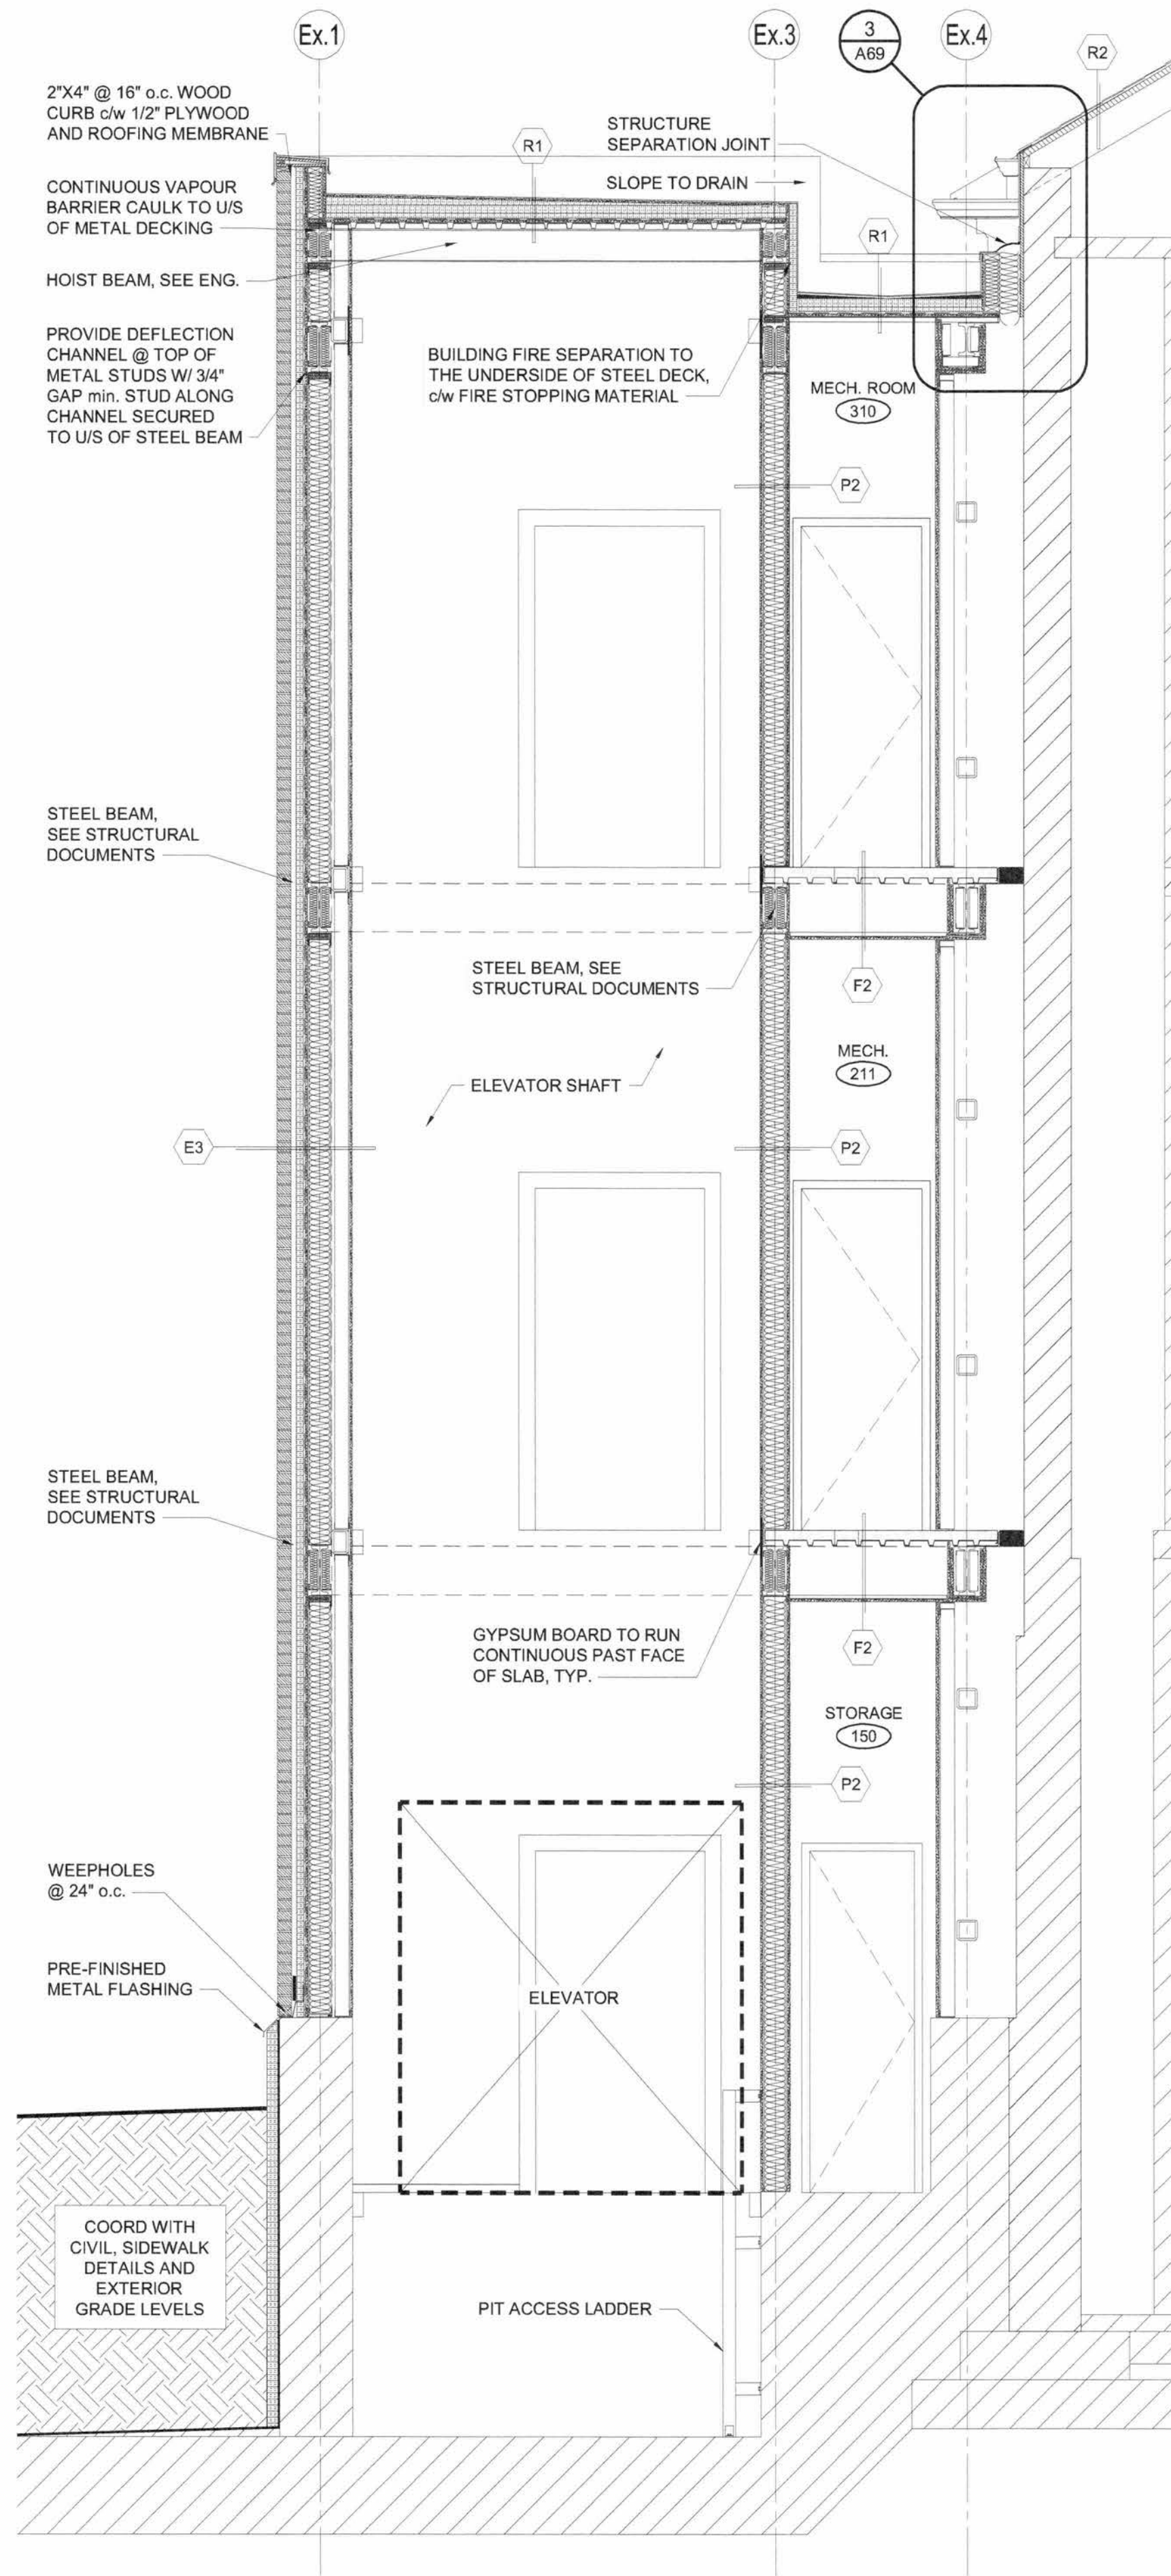

B9 BUILDING SECTION
A52 SCALE: 3/8" = 1'-0"

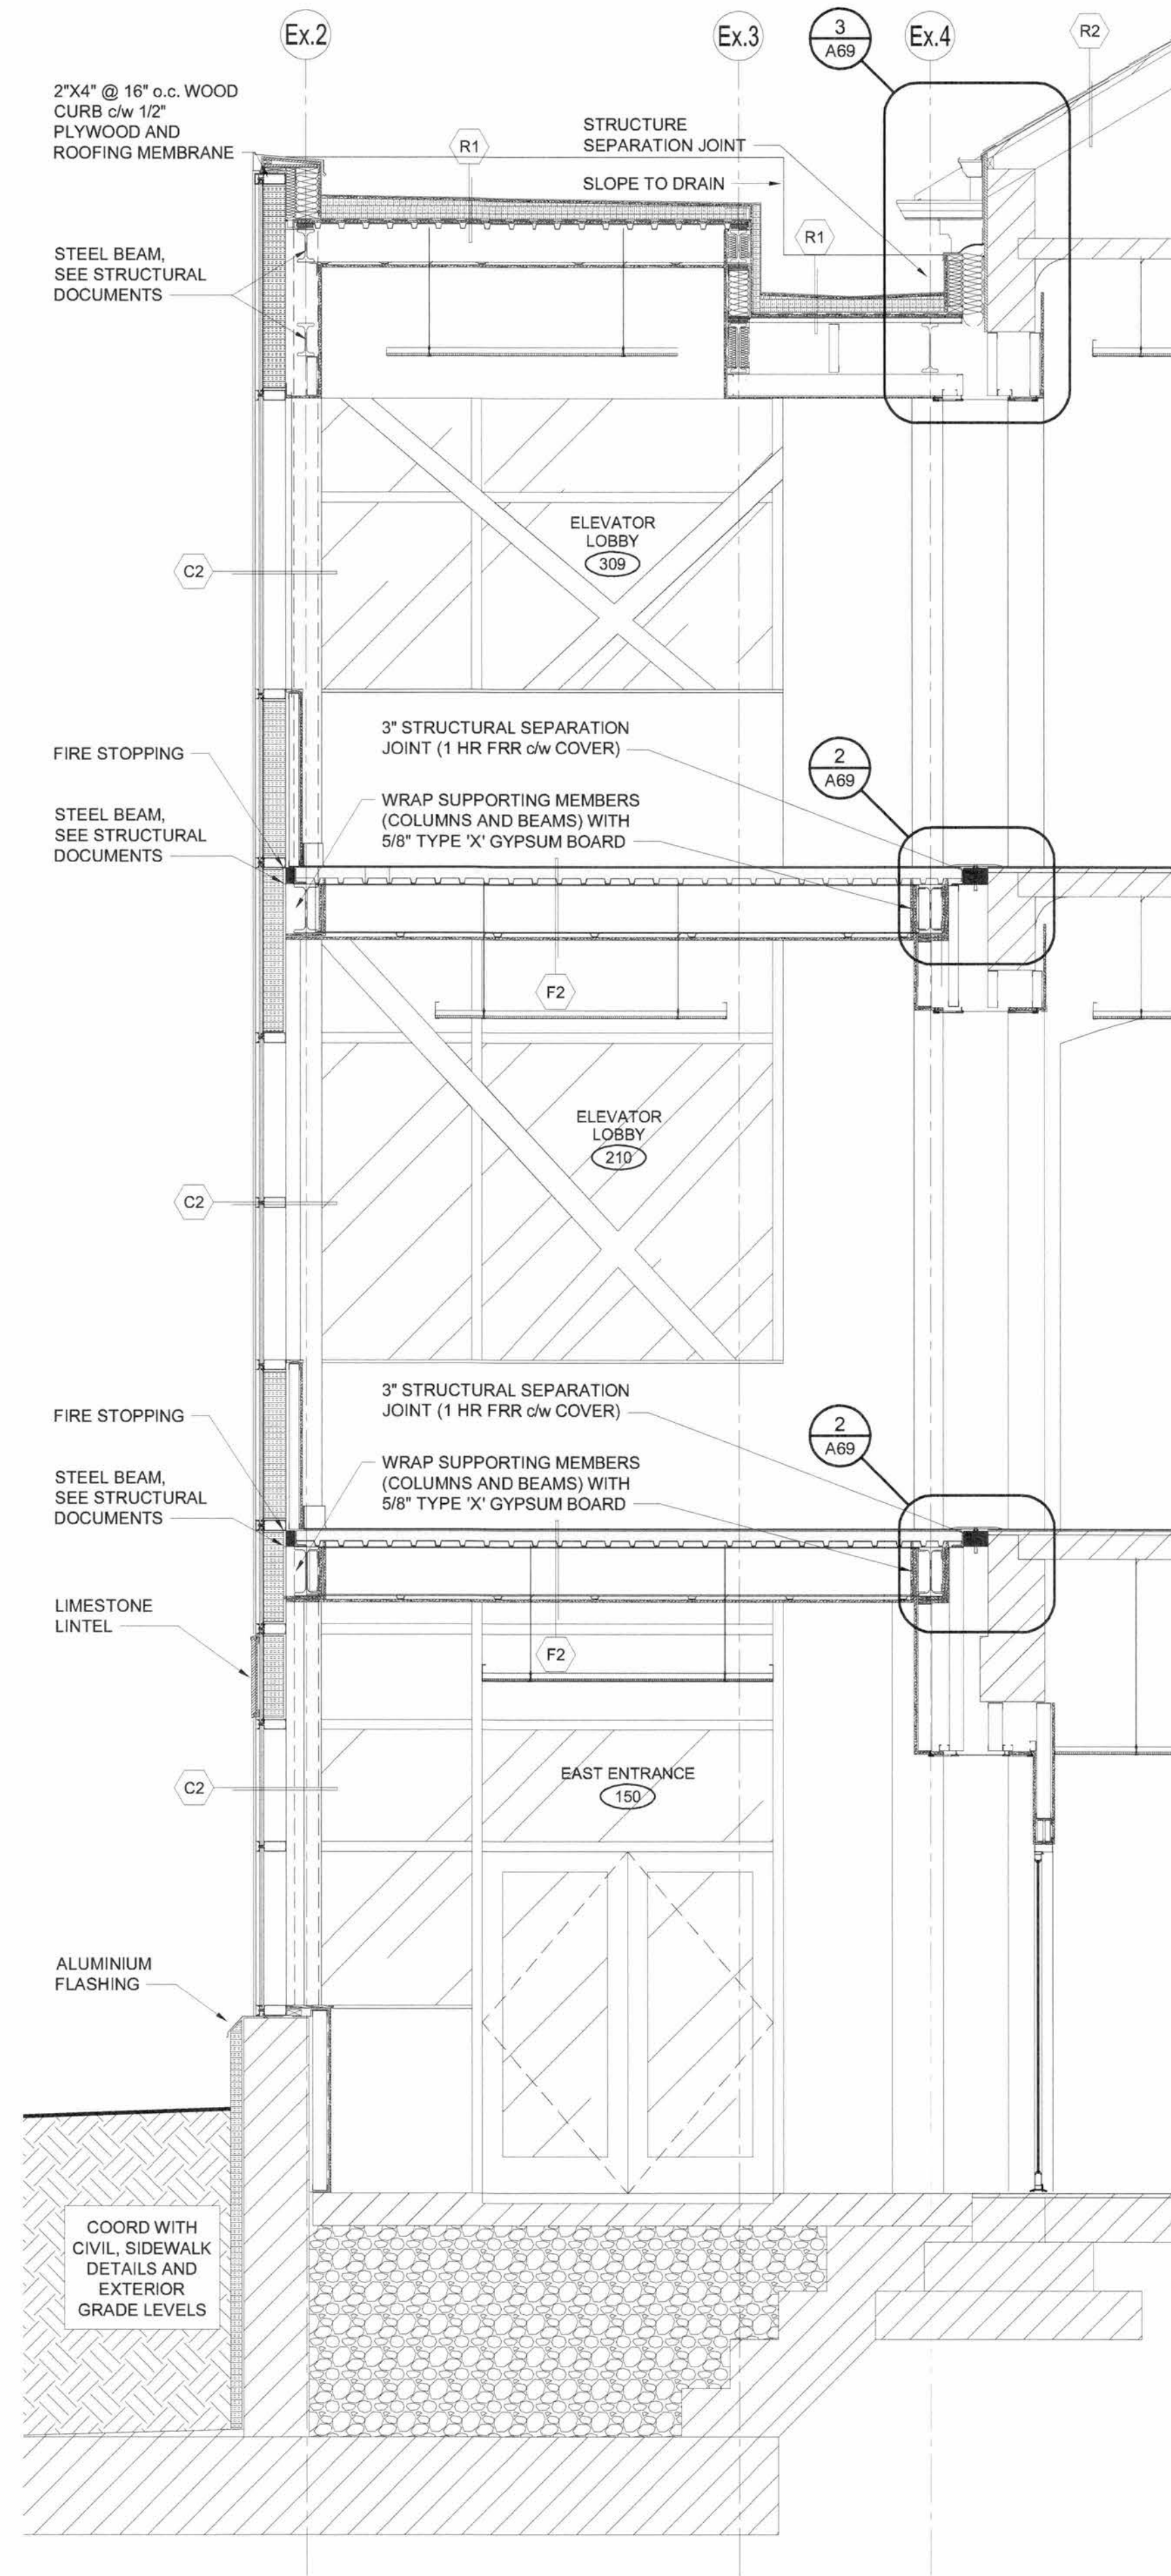

B10 BUILDING SECTION
A52 SCALE: 3/8" = 1'-0"


1	FOR TENDER	01/06/18
No.	ISSUE / REVISION	DD/MM/YY

This drawing is copyright protected and may not be reproduced or used for purposes other than execution of the described work without the express written consent of J.L. Richards & Associates Limited.

VERIFY SHEET SIZE AND SCALES. BAR TO THE RIGHT IS 1" IF THIS IS A FULL SIZE DRAWING.

SCALE: 0 1'

CLIENT:
 Conseil des écoles publiques de l'Est de l'Ontario

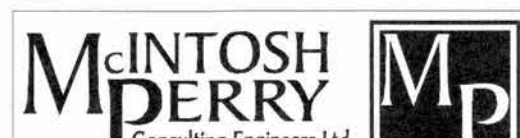CONSULTANT:
 McINTOSH PERRY Consulting Engineers Ltd.

CONSULTANT:
 J.L. Richards ENGINEERS - ARCHITECTS - PLANNERS

CONSULTANT:
 PAGEAU MOREL
www.pageaumorel.com
Gatineau

PROFESSIONAL STAMP
 ONTARIO ASSOCIATION OF ARCHITECTS
SÉBASTIEN RACINE
LICENCE 5441

PROJECT:
MAISON DE LA FRANCOPHONIE D'OTTAWA
2720 RICHMOND ROAD, OTTAWA

DRAWING:
BUILDING SECTIONS

DESIGN: SD	DRAWING #:
DRAWN: MM	A52
CHECKED: SD	
JLR #:	

27672-001

PLOT DATE: June 1, 2018 11:01:57 AM