




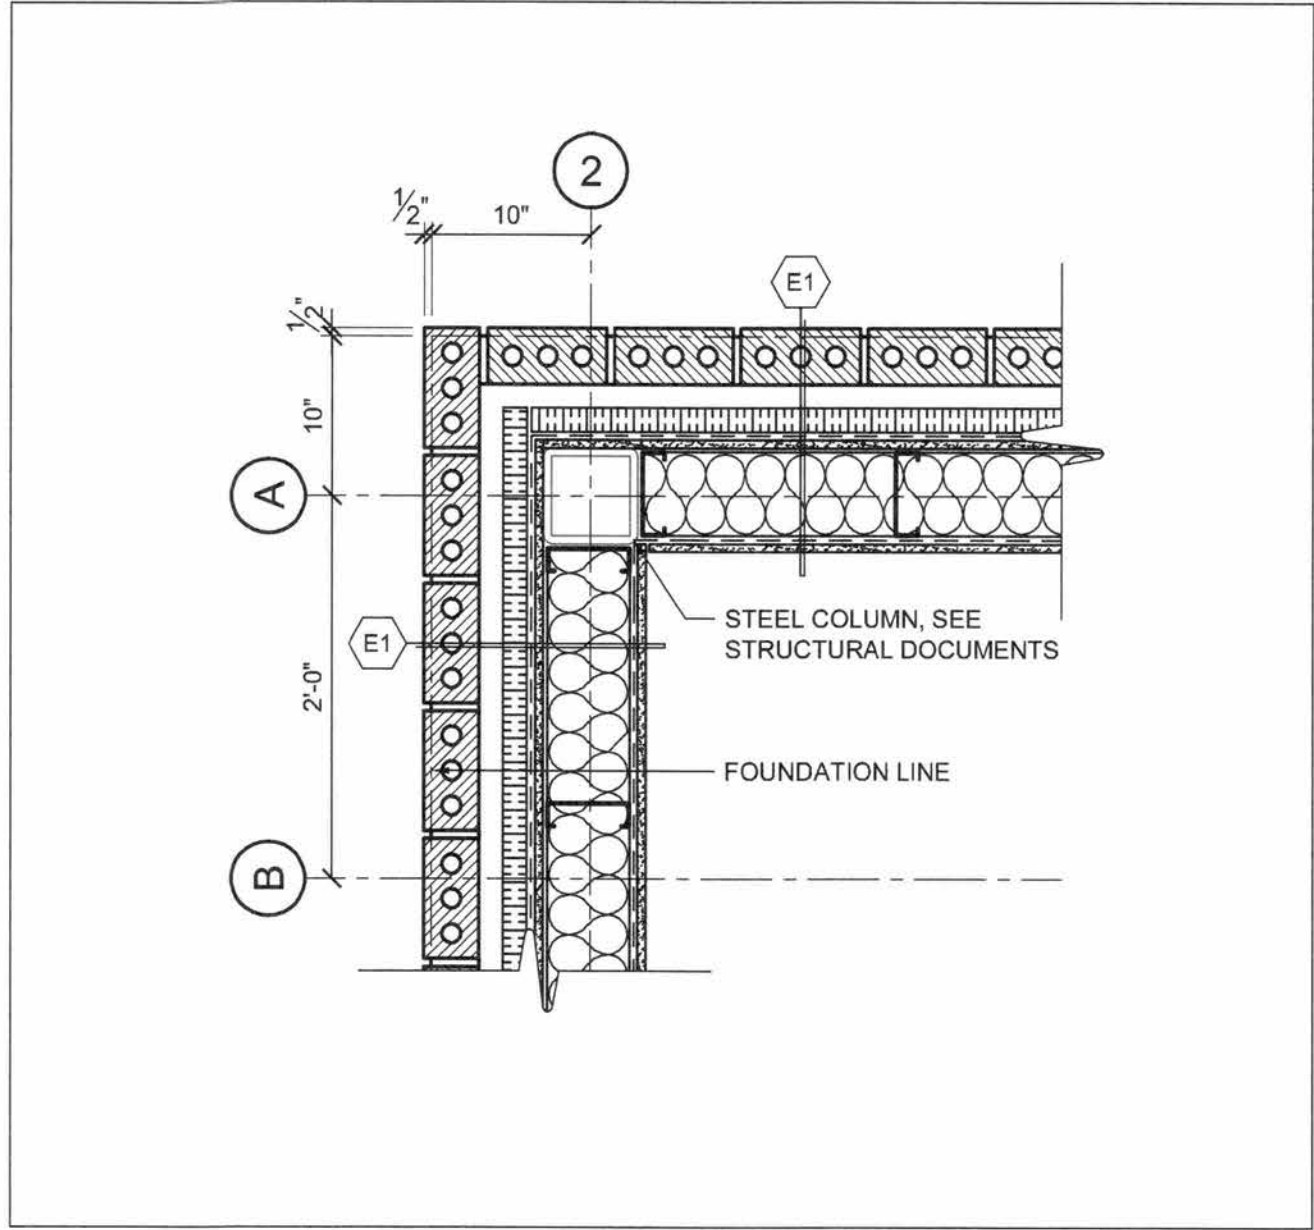


1 EXTERIOR CORNER DETAIL
A67 SCALE: 1" = 1'-0"

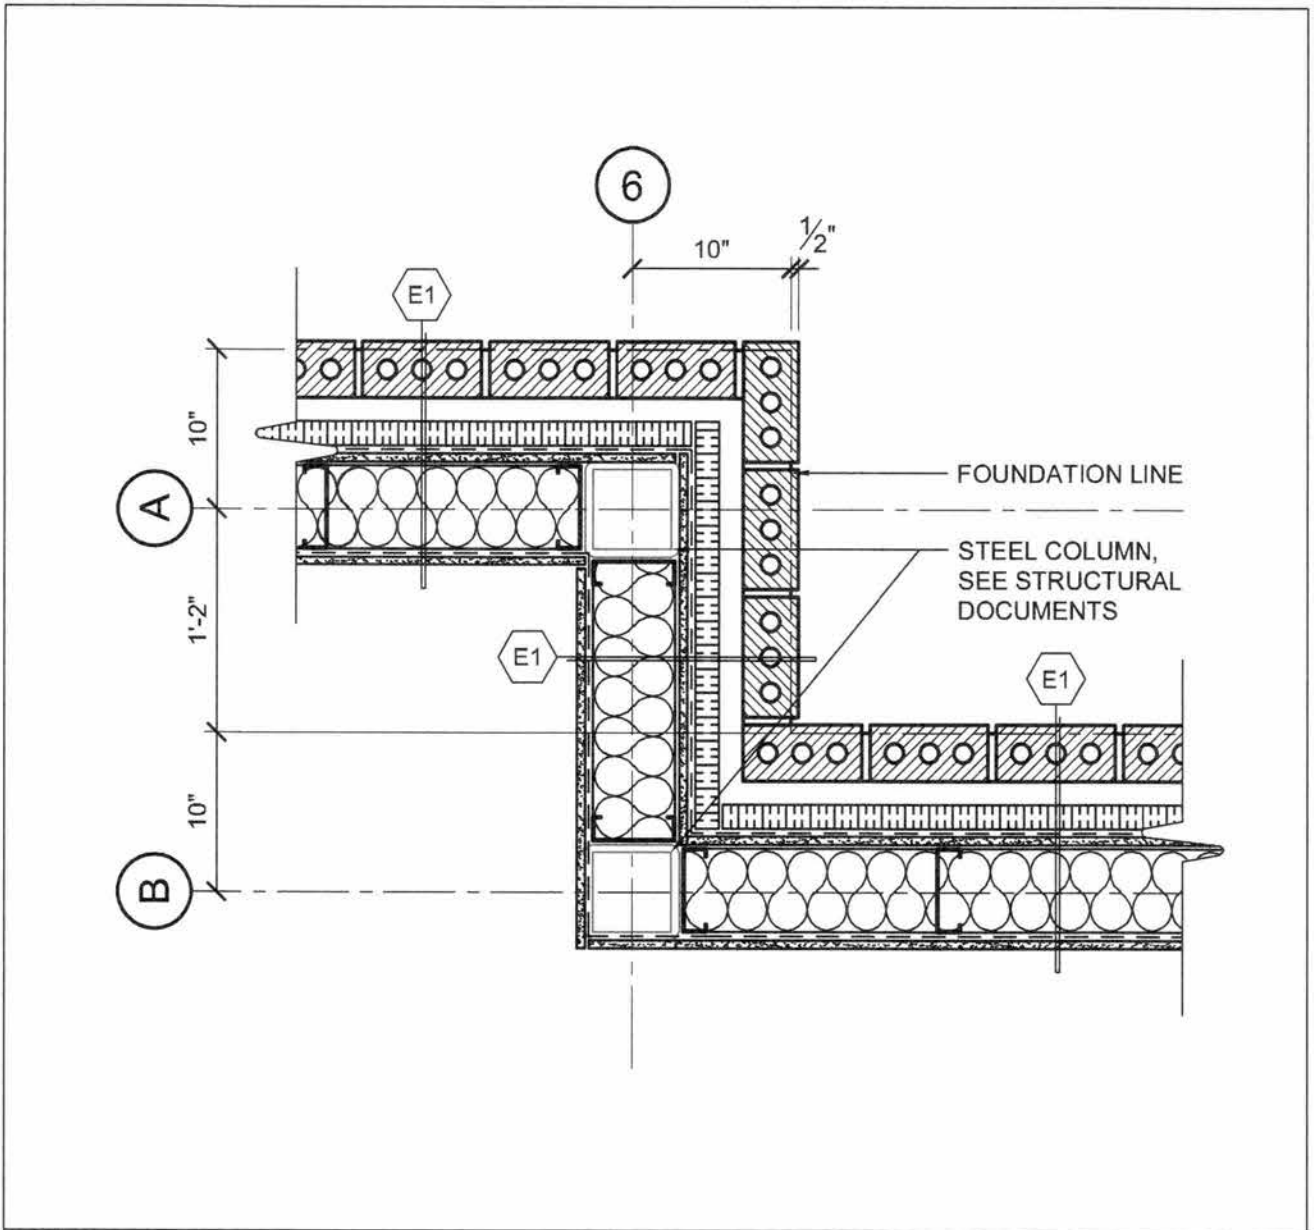


2 EXTERIOR AND INTERIOR CORNER DETAIL
A67 SCALE: 1" = 1'-0"

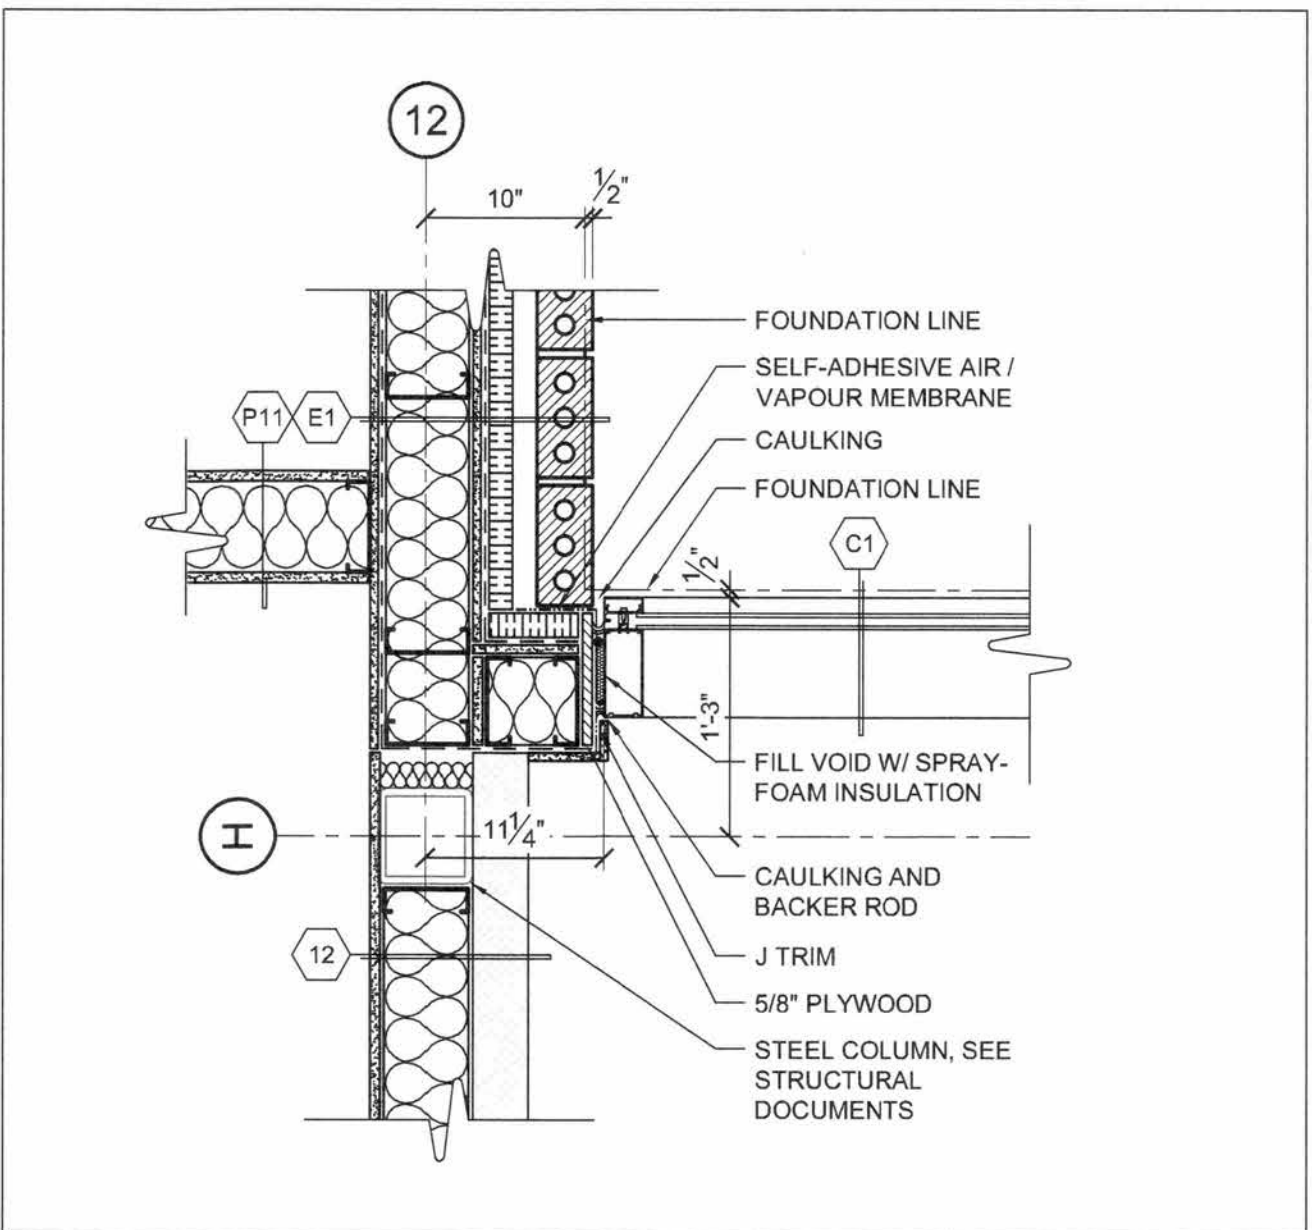


3 WINDOW JAMB DETAIL
A67 SCALE: 1" = 1'-0"

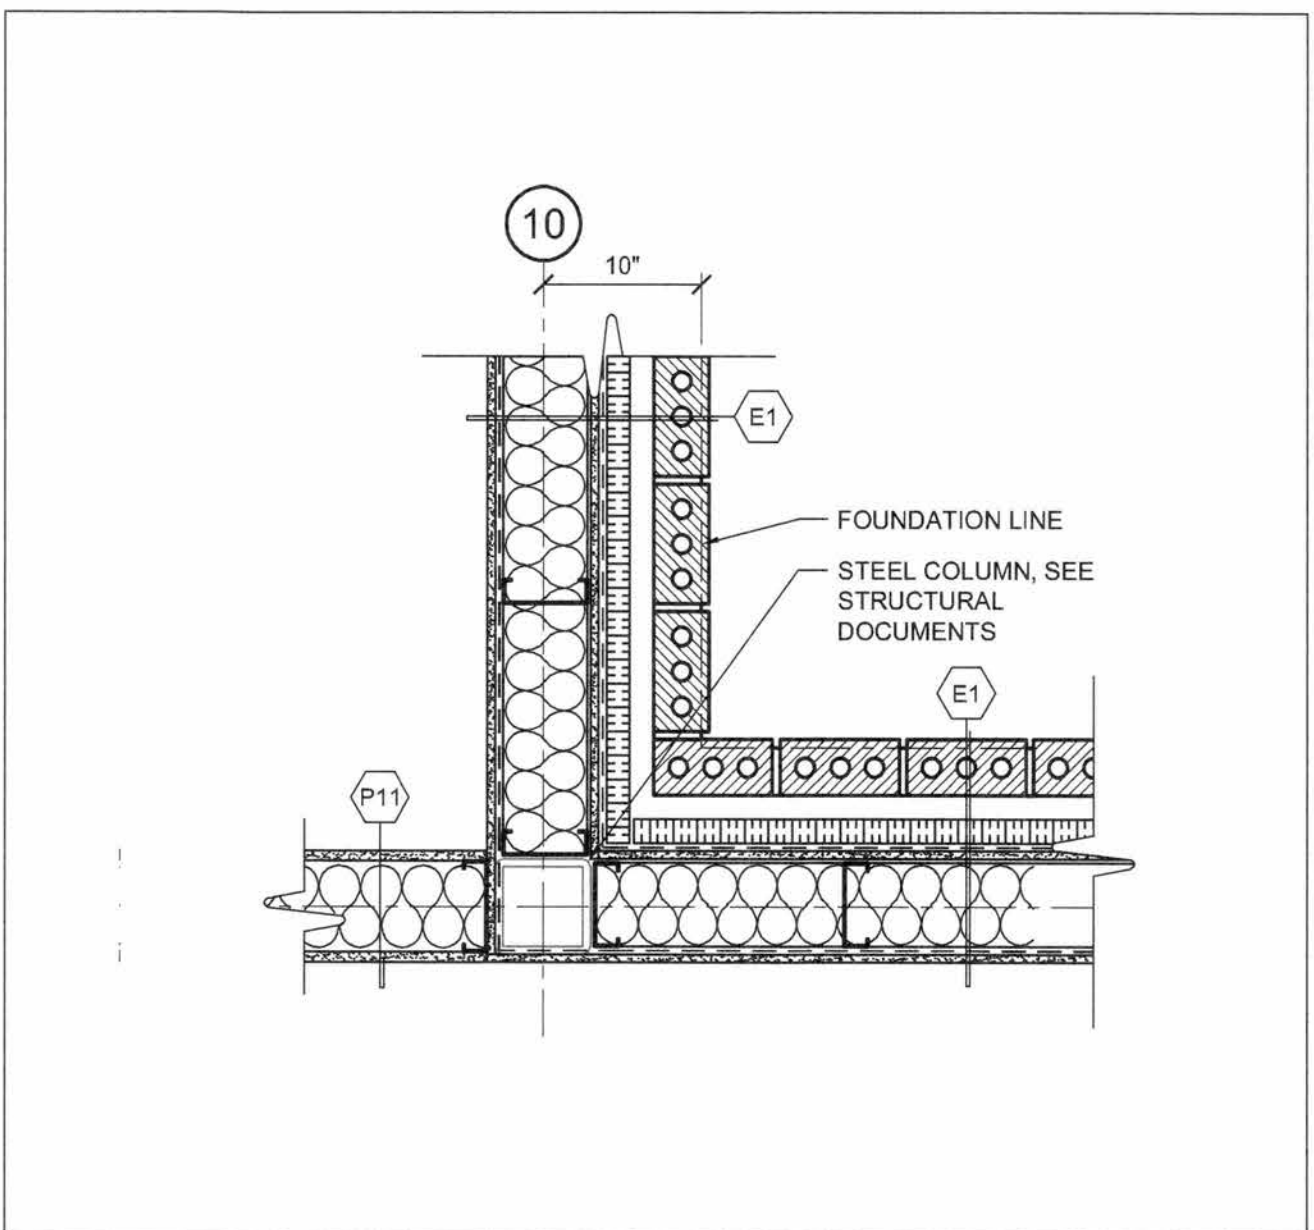


4 INTERIOR CORNER DETAIL
A67 SCALE: 1" = 1'-0"

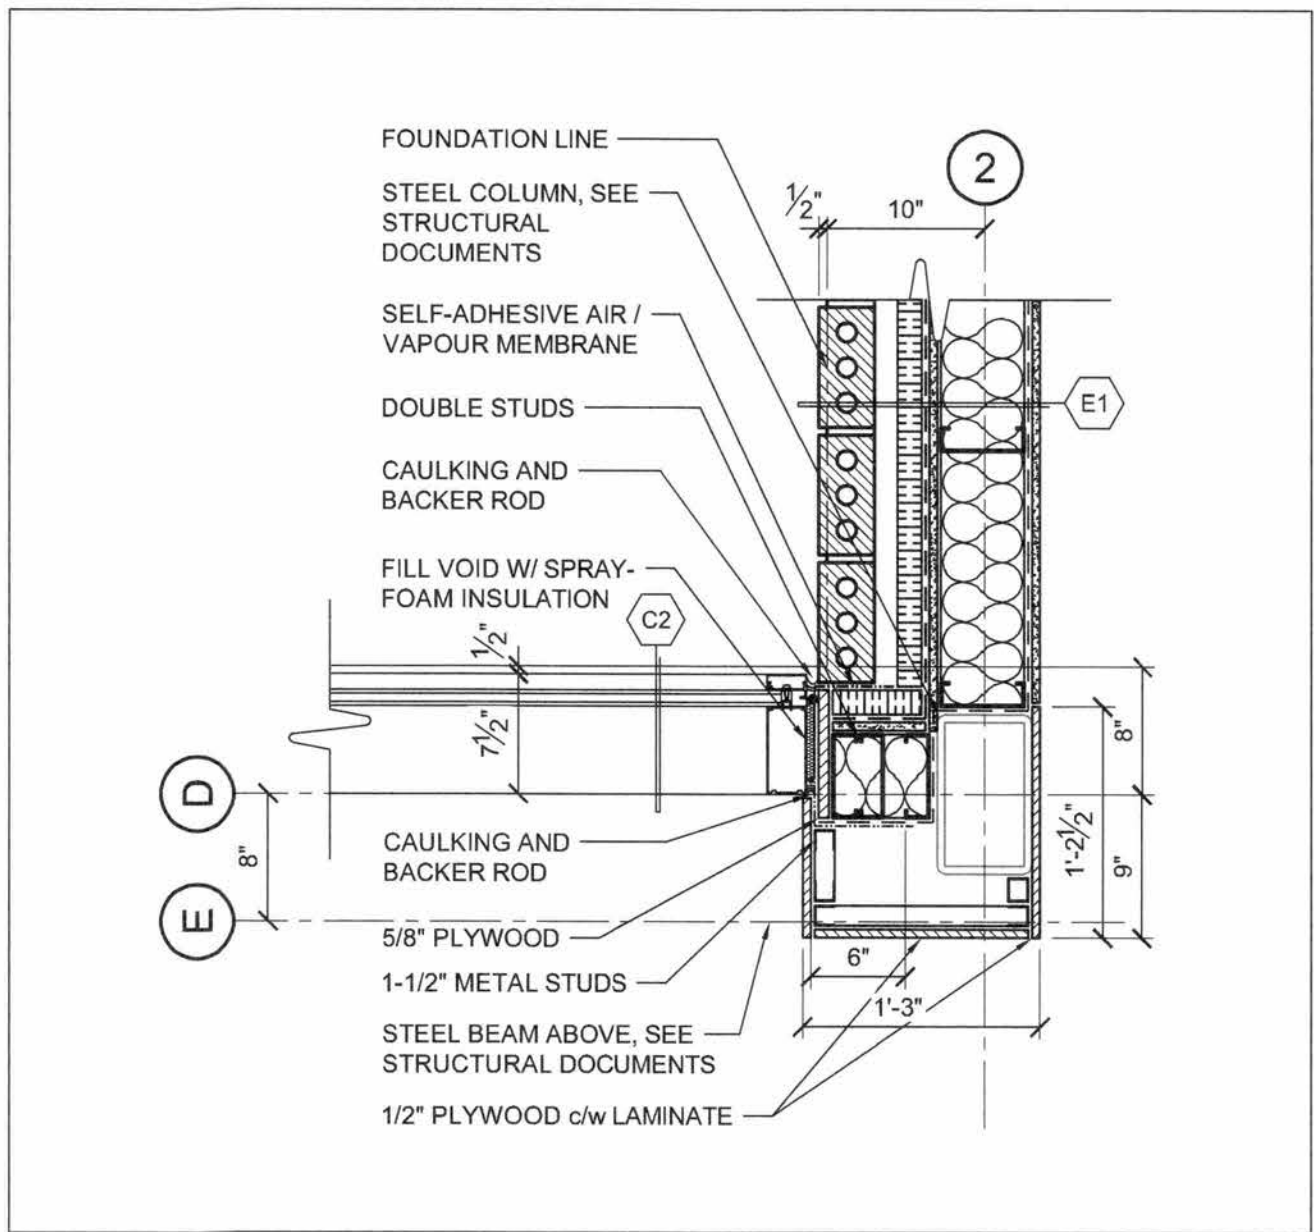


5 LOWER DETAIL @ GRIDLINE 2 AND D
A67 SCALE: 1" = 1'-0"

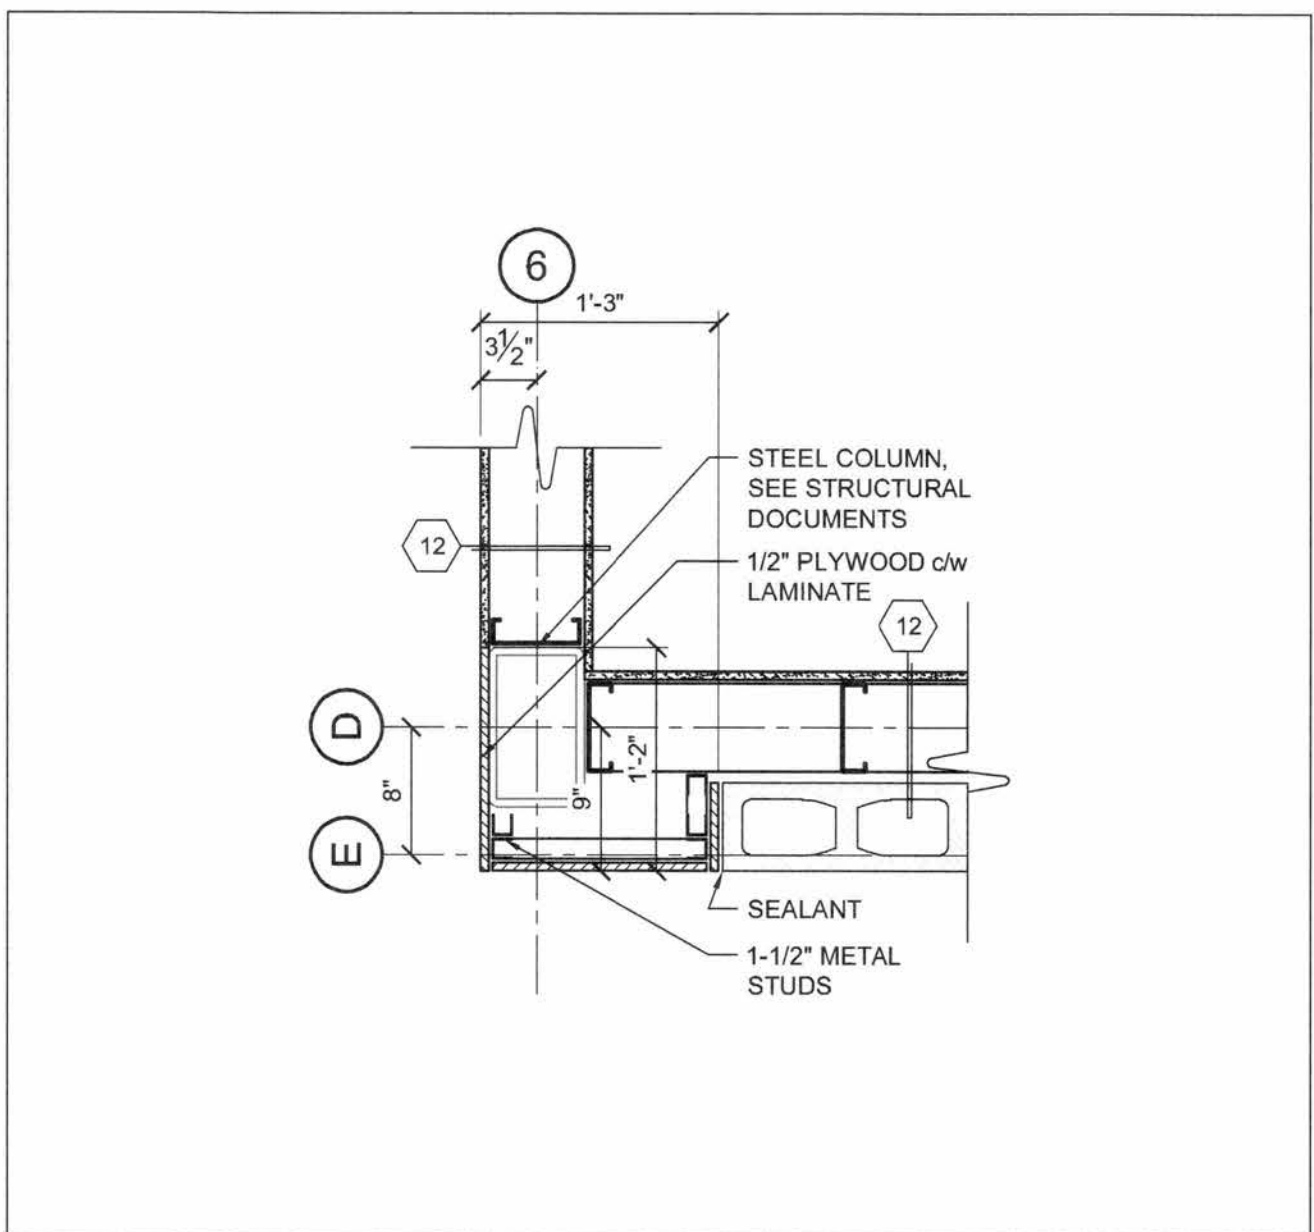


6 LOWER DETAIL @ GRIDLINE 6 AND D
A67 SCALE: 1" = 1'-0"

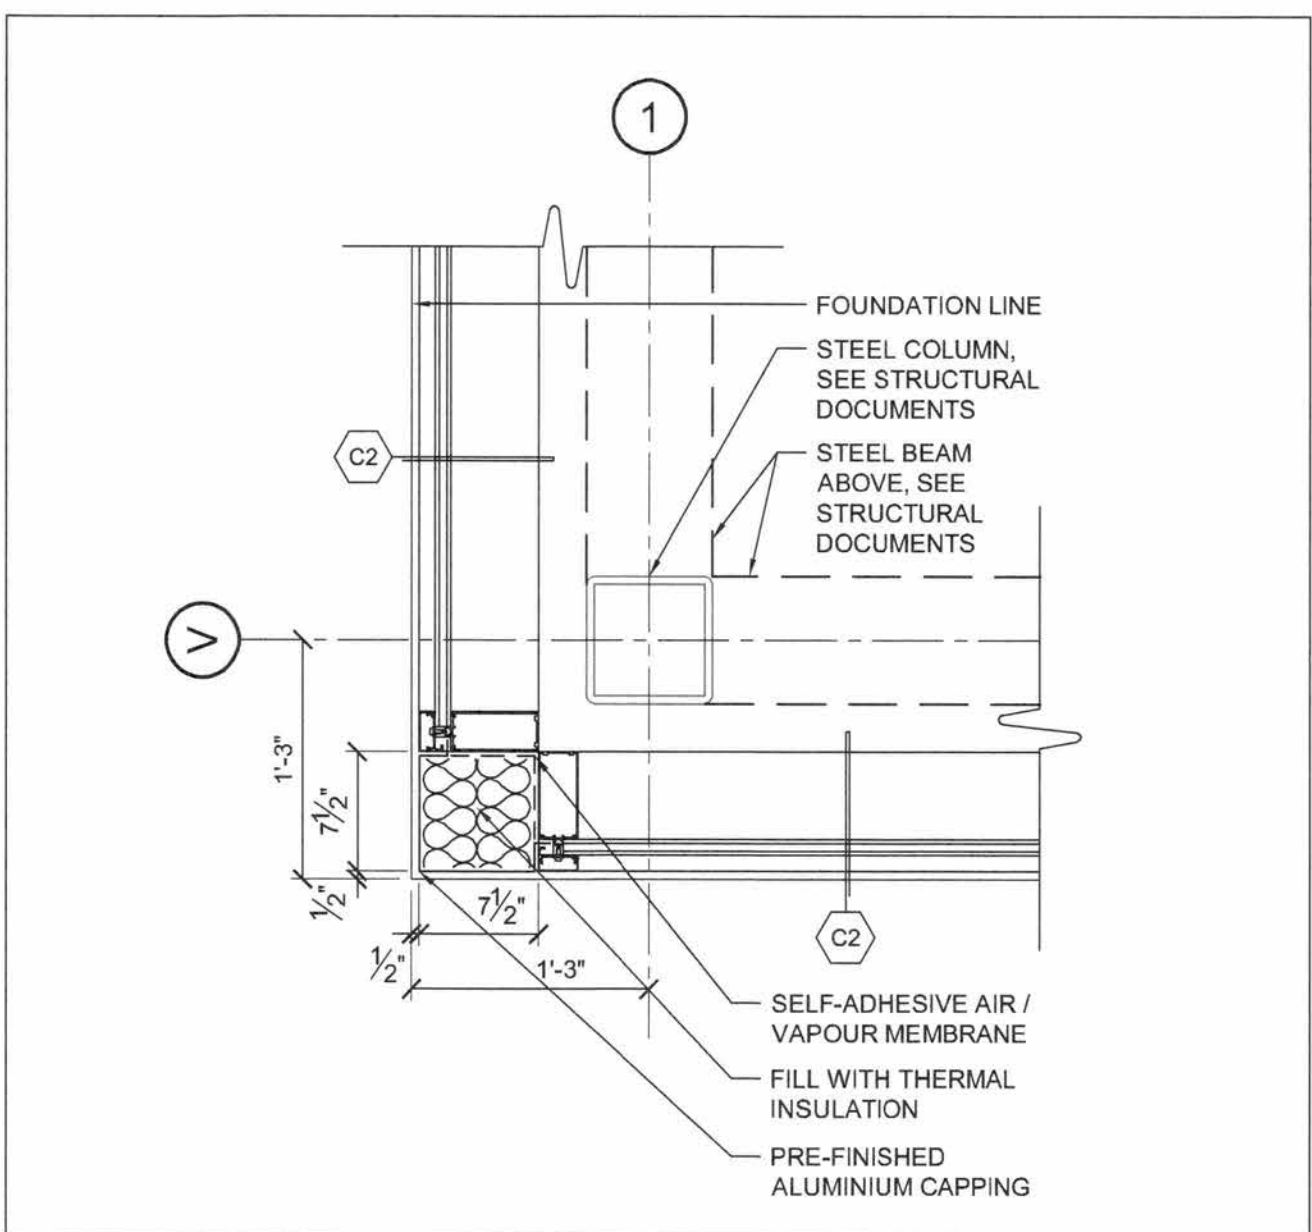


7 CURTAIN WALL @ CORNER DETAIL
A67 SCALE: 1" = 1'-0"

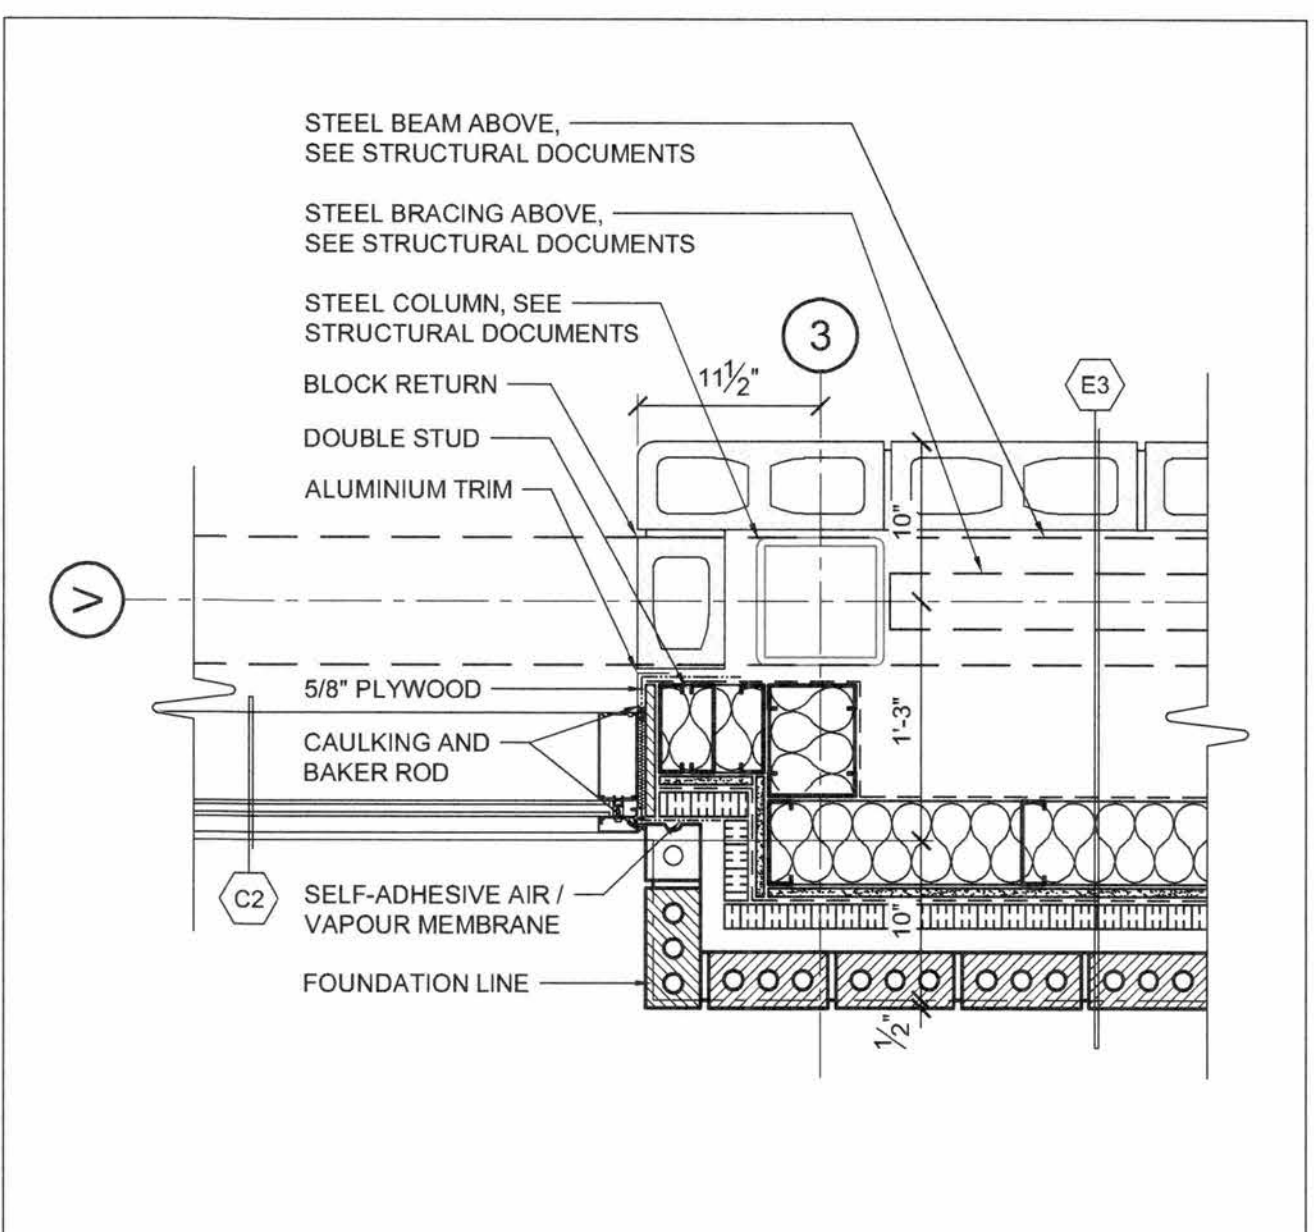


8 BRICK BUMP-OUT DETAIL
A67 SCALE: 1" = 1'-0"

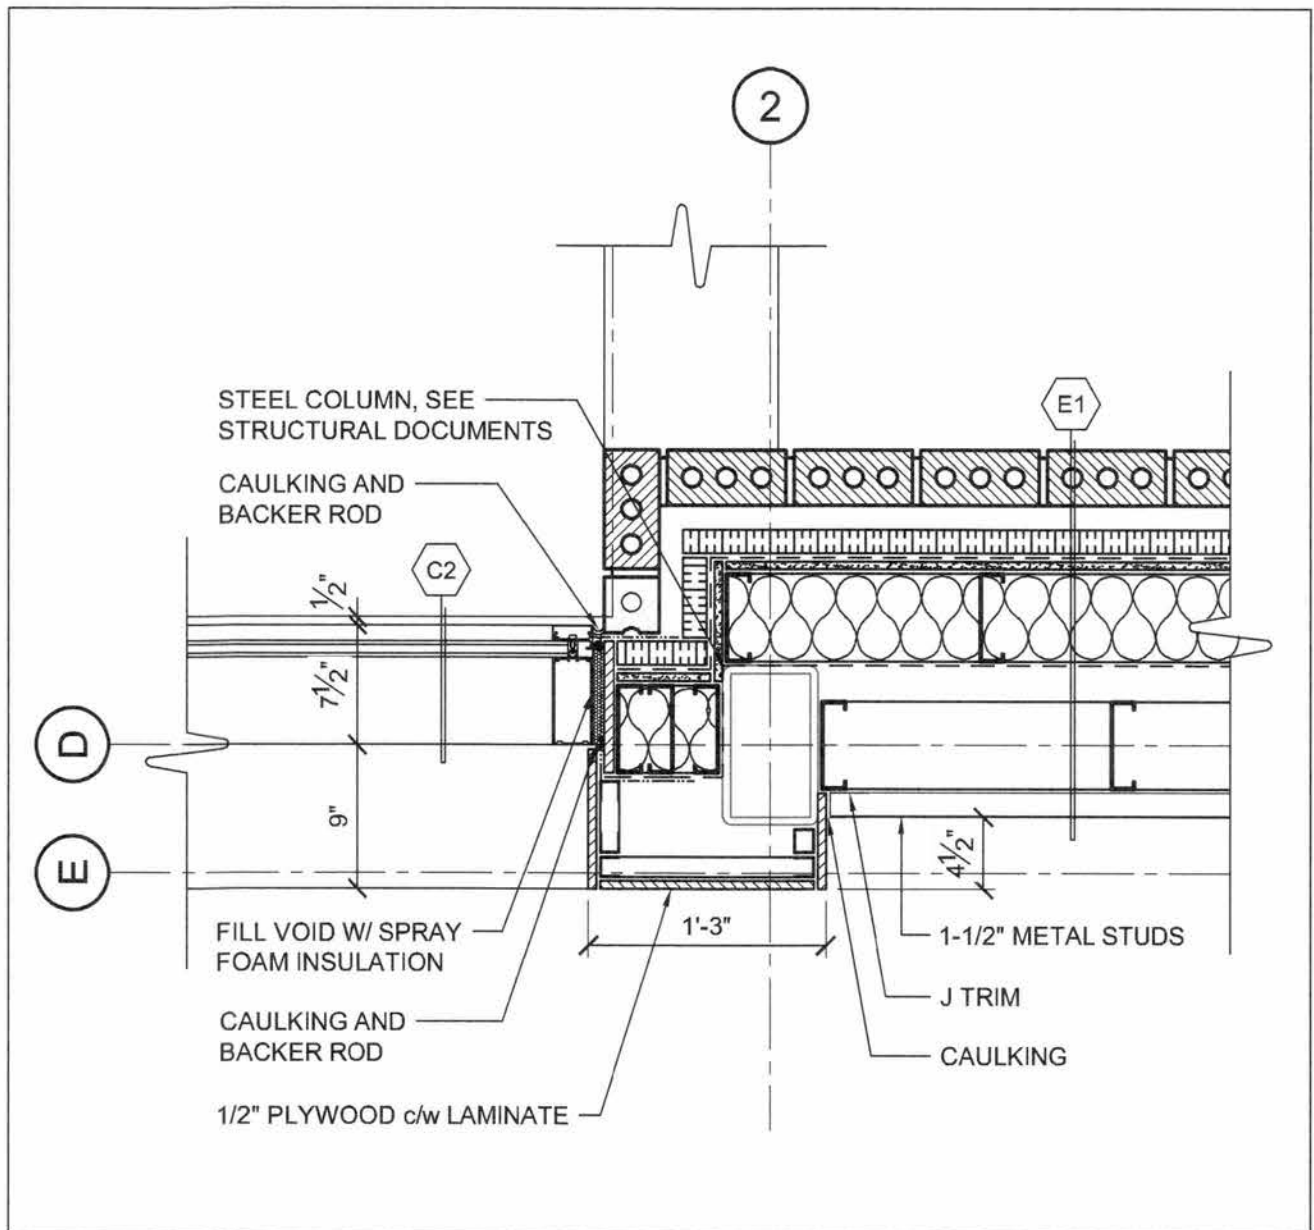


9 UPPER DETAIL @ GRIDLINE 2 AND D
A67 SCALE: 1" = 1'-0"

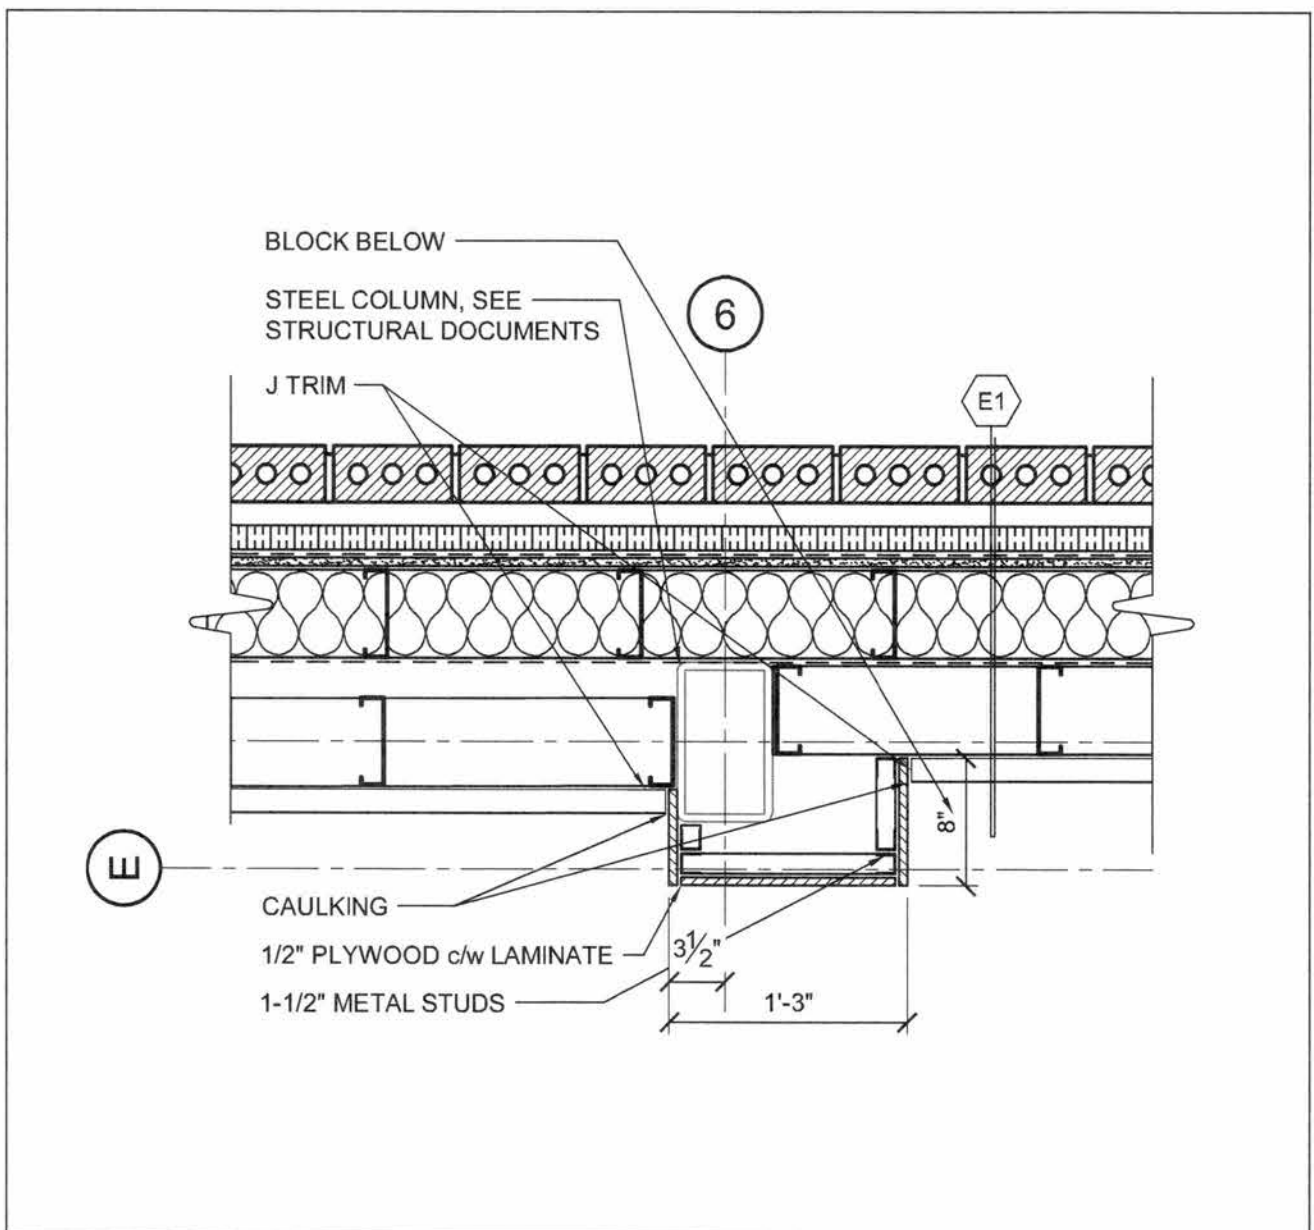

10 UPPER DETAIL @ GRIDLINE 6 AND E
A67 SCALE: 1" = 1'-0"

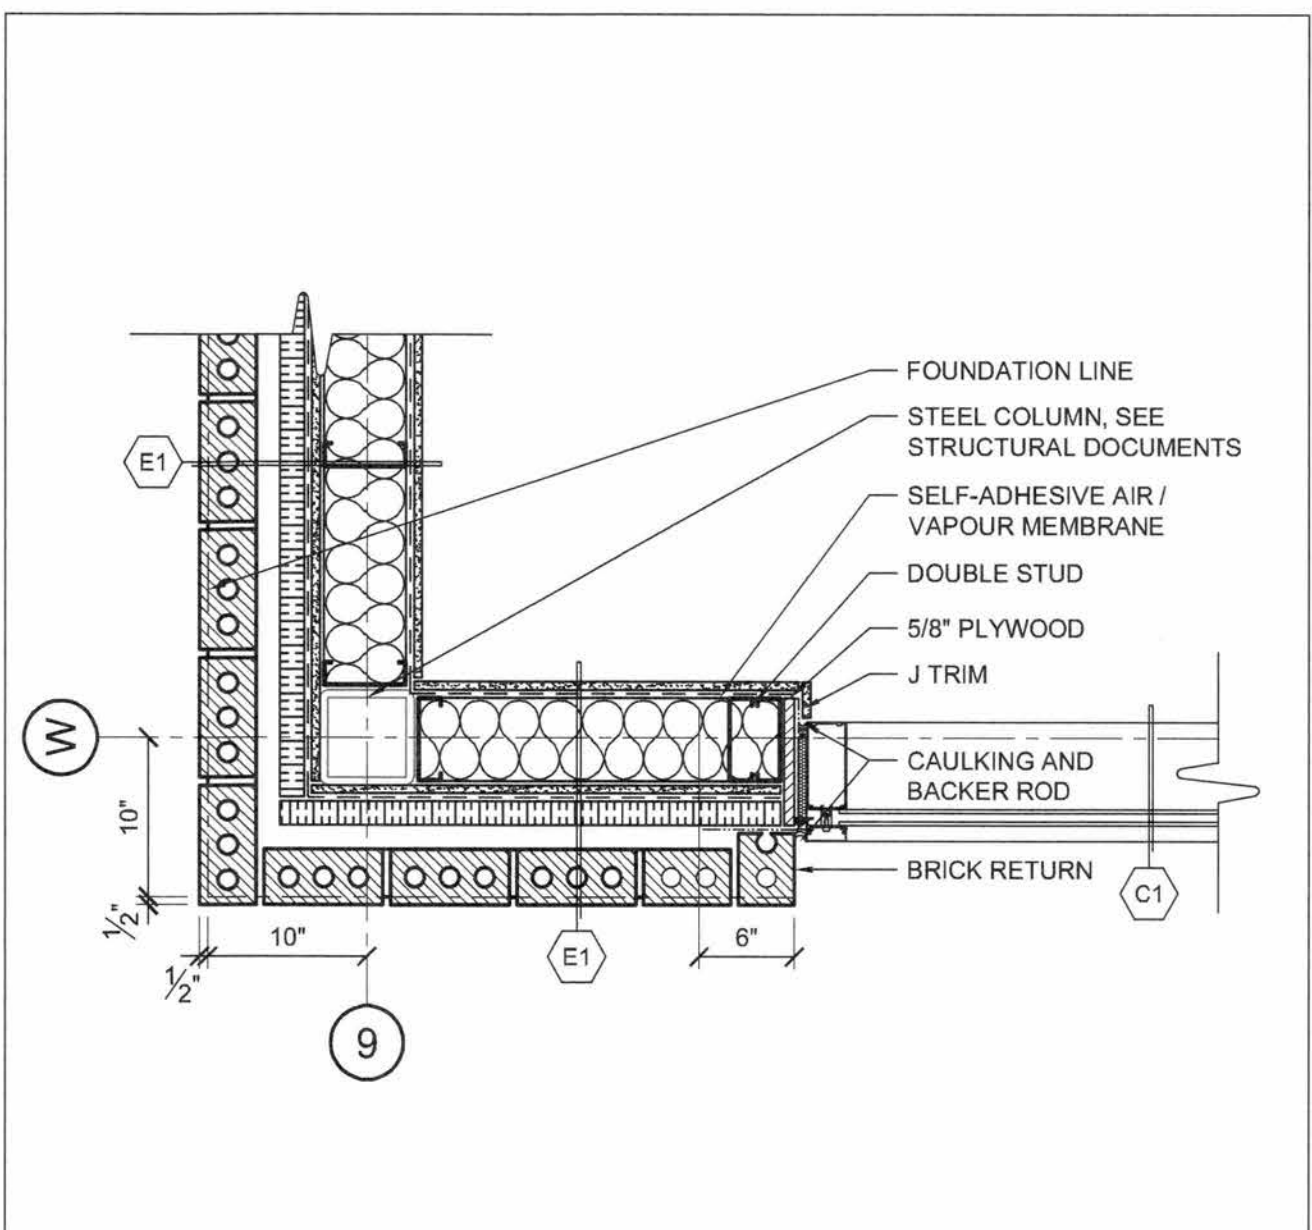

11 EXTERIOR CORNER AND WINDOW DETAIL
A67 SCALE: 1" = 1'-0"

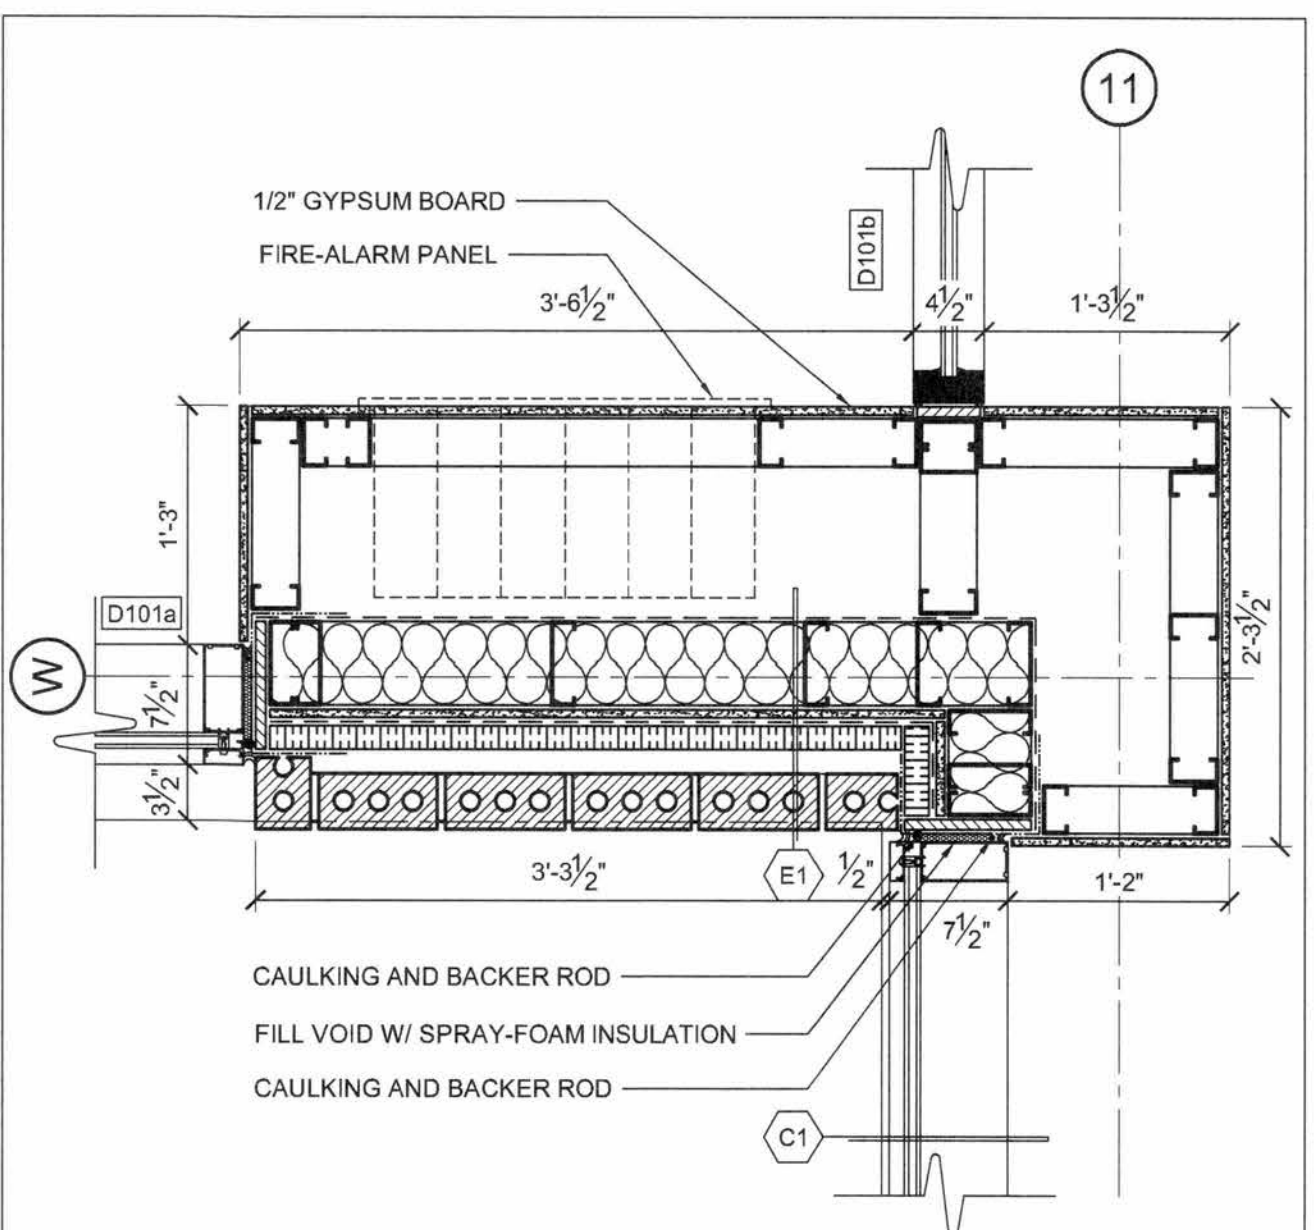

12 WINDOW JAMB DETAIL #2
A67 SCALE: 1" = 1'-0"

1	FOR TENDER	01/06/18
No.	ISSUE / REVISION	DD/MM/YY

This drawing is copyright protected and may not be reproduced or used for purposes other than execution of the described work without the express written consent of J.L. Richards & Associates Limited.

VERIFY SHEET SIZE AND SCALES. BAR TO THE RIGHT IS 1" IF THIS IS A FULL SIZE DRAWING.

SCALE: 0 1'


CLIENT:
 Conseil des écoles publiques de l'Est de l'Ontario

CONSULTANT:
 McINTOSH PERRY Consulting Engineers Ltd.

CONSULTANT: www.jrichards.ca

 J.L. Richards ENGINEERS - ARCHITECTS - PLANNERS

CONSULTANT:
 PAGEAU MOREL www.pageaumorel.com Gauthier

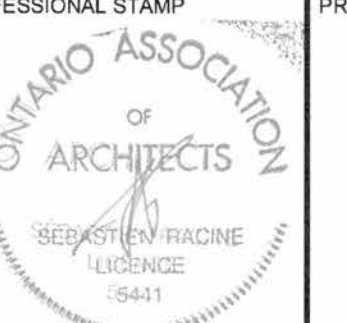PROFESSIONAL STAMP
 ONTARIO ASSOCIATION OF ARCHITECTS
SÉBASTIEN RACINE
LICENCE 15441
PROJECT NORTH


PROJECT:
MAISON DE LA FRANCOPHONIE D'OTTAWA
2720 RICHMOND ROAD, OTTAWA

DRAWING:
ENLARGED DETAILS

DESIGN: SD	DRAWING #:
DRAWN: MM	A67
CHECKED: SD	
JLR #:	27672-001