

File Location: R:\27000\27672-000-1 - CEPEO - 2720 Richmond Road (CMFO)JLR DWG\Arch\27672 - A84.dwg

GENERAL NOTES - WALL FINISH

- PATCH AND MAKE GOOD ALL EXISTING AND NEW SURFACES READY TO RECEIVE WALL FINISH.
- PAINT (WALLS, DOORS, FRAMES, ETC.) AS PER MANUFACTURER'S INSTRUCTION IN AREAS AS INDICATED ON WALL FINISH PLAN.


WALL FINISH

PT1	PT1	PAINT:
	LOCATION: GYPSUM BOARD CEILING	
	MFR:	
	COLOUR:	
PT2	PT2	PAINT:
	LOCATION: FIELD 1	
	MFR:	
	COLOUR:	
PT3	PT3	PAINT:
	LOCATION: FIELD 2	
	MFR:	
	COLOUR:	
PT4	PT 4	PAINT:
	LOCATION: FIELD 3	
	MFR:	
	COLOUR:	
PT5	PT 5	PAINT:
	LOCATION: ACCENT 1	
	MFR:	
	COLOUR:	
PT6	PT 6	PAINT:
	LOCATION: ACCENT 2	
	MFR:	
	COLOUR:	
PT7	PT 7	PAINT:
	LOCATION: ACCENT 3	
	MFR:	
	COLOUR:	
CWT	CWT 1	PAINT:
	LOCATION:	
	MFR:	
	COLOUR:	

GENERAL NOTES - FLOOR FINISH

- THE CONTRACTOR SHALL INSTALL ALL FLOOR FINISHES PER MANUFACTURER'S INSTRUCTION IN AREAS AS INDICATED ON FLOOR FINISH PLAN.
- FLOORING TO GO UNDER ALL NEW MILLWORK.
- AT ALL TRANSITIONS BETWEEN DIFFERING FLOORING TYPES, USE ARMSTRONG TRANSITION STRIPS.
- ALL FLOORING MATERIALS TO BE INSTALLED PRIOR TO INSTALLATION OF BASE.
- CONTRACTOR TO PROVIDE AN ADDITIONAL 5% OF ALL SPECIFIED FINISHES TO OWNER ONCE WORK IS COMPLETED.

FLOOR FINISH

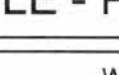
	RSF 1	RESILIENT SHEET FLOORING:
	MFR:	
	COLOUR:	
	RSF 2	RESILIENT SHEET FLOORING:
	MFR:	
	COLOUR:	
	RSF 3	RESILIENT SHEET FLOORING:
	MFR:	
	COLOUR:	
	RSF 4	RESILIENT SHEET FLOORING:
	MFR:	
	COLOUR:	
	VCT 1	VINYL COMPOSITION TILE:
	MFR:	
	COLOUR:	
	CONC 1	SEALED CONCRETE:
	LOCATION: AS INDICATED ON PLANS	
	RUB	RUBBER TILE:
	LOCATION: STAIR LANDINGS & TREADS	
	MFR:	
	COLOUR:	
	SF	SAFETY FLOORING:
	LOCATION: SLIP RESIST. AT RAMPS	
	MFR:	
	COLOUR:	
	CFT 1	CERAMIC FLOOR TILE:
	MFR:	
	COLOUR: CREAM	
	CB 1	CERAMIC TILE BASE:
	MFR:	
	COLOUR: CREAM	
	CFT 2	CERAMIC FLOOR TILE:
	MFR:	
	COLOUR: BLACK	
	CB 2	CERAMIC TILE BASE:
	MFR:	
	COLOUR: BLACK	

ROOM FINISH SCHEDULE - PARTIAL GROUND FLOOR

ROOM #	ROOM NAME	WALLS								FLOORS	
		DRAWING NORTH		DRAWING EAST		DRAWING SOUTH		DRAWING WEST		BASE	FINISH
		MAT'L	FINISH	MAT'L	FINISH	MAT'L	FINISH	MAT'L	FINISH		
101	MAIN ENTRANCE	GB	PT	GB	PT	GB	PT	GB	PT	CB	CFT/GRL
102	KITCHEN	GB	PT	GB	PT	GB	PT	GB	PT	RB	RSF
103	CORRIDOR	GB	PT	GB	PT	GB	PT	GB	PT	RB	RSF
104	CHANGE ROOM	GB	PT	GB	PT	GB	PT	GB	PT	CB	CFT
105	COMMUNITY CENTRE	GB	PT	GB	PT	GB	PT	GB	PT	RB	RSF
106	STAGE AREA	GB	PT	GB	PT	GB	PT	GB	PT	RB	RSF
107	RAMP AREA	GB	PT	GB	PT	GB	PT	GB	PT	RB	RSF
108	STORAGE	GB	PT	GB	PT	GB	PT	GB	PT	RB	VCT
109	STORAGE	GB	PT	GB	PT	GB	PT	GB	PT	RB	VCT
110	CHANGE ROOM	GB	PT	GB	PT	GB	PT	GB	PT	CB	CFT
111	SOUTH ENTRANCE	GB	PT	GB	PT	GB	PT	GB	PT	CB	CFT
112	VESTIBULE	GB	PT	GB	PT	GB	PT	GB	PT	CB	CFT/GRL
113	SLEEP AREA	GB	PT	GB	PT	GB	PT	GB	PT	RB	RSF
114	DAYCARE	GB	PT	GB	PT	GB	PT	GB	PT	RB	RSF
115	STORAGE	GB	PT	GB	PT	GB	PT	GB	PT	RB	VCT
116	OFFICE	GB	PT	GB	PT	GB	PT	GB	PT	RB	RSF
117	WC	GB	PT	GB	PT	GB	PT	GB	PT	RB	RSF
118	WC	GB	PT	GB	PT	GB	PT	GB	PT	RB	RSF
119	WC	GB	PT	GB	PT	GB	PT	GB	PT	RB	RSF
120	KITCHEN	GB	PT	GB	PT	GB	PT	GB	PT	RB	RSF
121	EMPLOYEE AREA	GB	PT	GB	PT	GB	PT	GB	PT	RB	RSF
122	CORRIDOR	GB	PT	GB	PT	GB	PT	GB	PT	RB	RSF
123	DAYCARE	GB	PT	GB	PT	GB	PT	GB	PT	RB	RSF
124	STORAGE	GB	PT	GB	PT	GB	PT	GB	PT	RB	VCT
125	WAITING AREA	GB	PT	GB	PT	GB	PT	GB	PT	RB	RSF
126	OFFICE	GB	PT	GB	PT	GB	PT	GB	PT	RB	RSF
127	WC	GB	PT	GB	PT	GB	PT	GB	PT	CB	CFT
128	OFFICE	GB	PT	GB	PT	GB	PT	GB	PT	RB	RSF
129	STAIR #2	GB	PT	GB	PT	GB	PT	GB	PT	RB	CONC
130	JANITOR ROOM	GB	PT	GB	PT	GB	PT	GB	PT	RB	VCT
131	B. F. WC	GB	PT	GB	PT	GB	PT	GB	PT	CB	CFT
132	WOMEN'S WC	GB	PT	GB	PT	GB	PT	GB	PT	CB	CFT
133	CORRIDOR	GB	PT	GB	PT	GB	PT	GB	PT	RB	RSF
134	MEN'S WC	GB	PT	GB	PT	GB	PT	GB	PT	CB	CFT
135	STAIR #1	GB	PT	GB	PT	GB	PT	GB	PT	RB	CONC
136	KITCHEN	GB	PT	GB	PT	GB	PT	GB	PT	RB	RSF
137	MECH. ROOM	GB	PT	GB	PT	GB	PT	GB	PT	RB	VCT

ROOM FINISH SCHEDULE LEGEND

GB	CERAMIC BASE
CONC	SEALED CONCRETE
CFT	CERAMIC FLOOR TILE
CWT	CERAMIC WALL TILE
EX	EXISTING FINISH
GB	GYPSUM BOARD
GRL	FLOOR GRILLE
PT	PAINT: REFER TO PAINT LEGEND
RB	RUBBER BASE
RBT	RUBBER TILE
RSF	RESILIENT SHEET FLOORING: REFER TO FLOOR FINISH LEGEND
VCT	VINYL COMPOSITE TILE: REFER TO FLOOR FINISH LEGEND

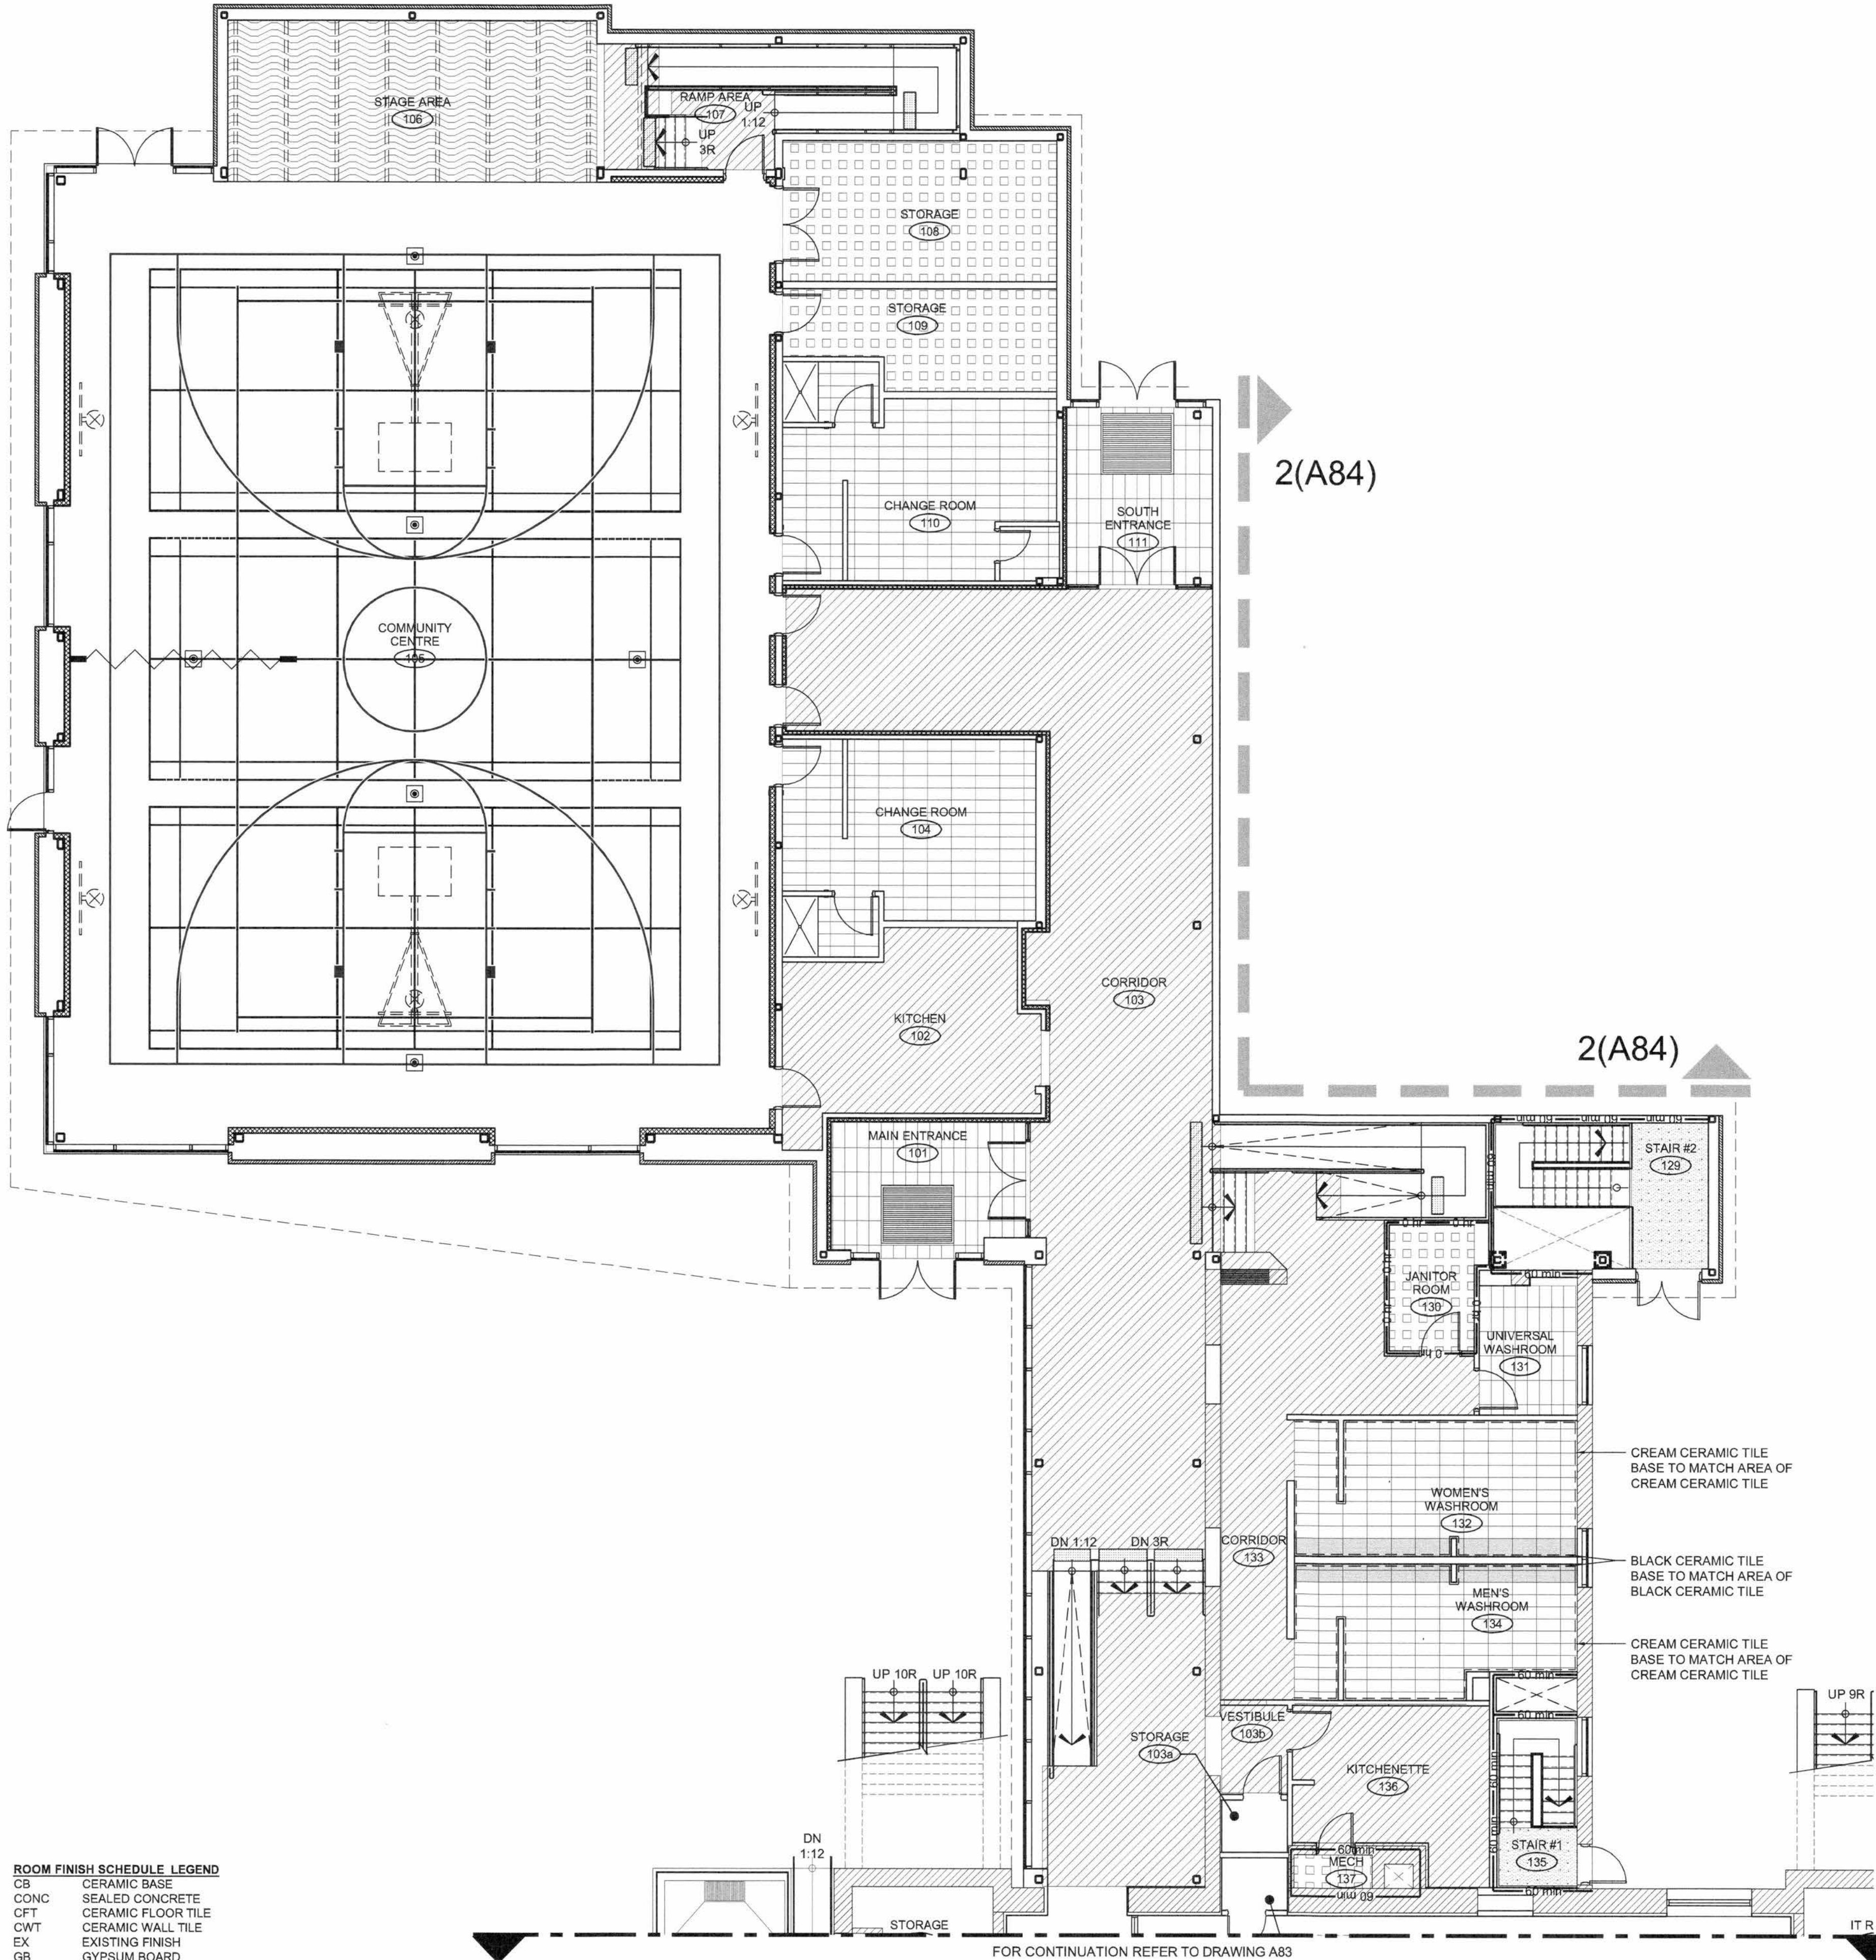

1 PARTIAL GROUND FLOOR - INTERIOR FINISHES
SCALE: 1/8\"/>

1 FOR TENDER 01/06/18

No. ISSUE / REVISION DD/MYYY

This drawing is copyright protected and may not be reproduced or used for purposes other than execution of the described work without the express written consent of J.L. Richards & Associates Limited.

VERIFY SHEET SIZE AND SCALES. BAR TO THE RIGHT IS 1\"/>

CLIENT:
 Conseil des écoles publiques de l'Est de l'Ontario

CONSULTANT:
 McIntosh Perry Consulting Engineers Ltd.

CONSULTANT: www.jrichards.ca

 J.L. Richards
ENGINEERS - ARCHITECTS - PLANNERS

CONSULTANT:
 PAGEAU MOREL
www.pageaumorel.com
Gatineau

PROFESSIONAL STAMP
 ONTARIO ASSOCIATION OF ARCHITECTS
SEBASTIEN RACINE
LICENCE 5441
PROJECT NORTH


PROJECT:
MAISON DE LA FRANCOPHONIE D'OTTAWA
2720 RICHMOND ROAD, OTTAWA

DRAWING:
PARTIAL GROUND FLOOR - FLOOR AND WALL FINISHES

DESIGN: JG
DRAWN: MM
CHECKED: SD
JLR #: 27672-001
DRAWING #:
A84

PLOT DATE: June 1, 2018 11:08:57 AM