


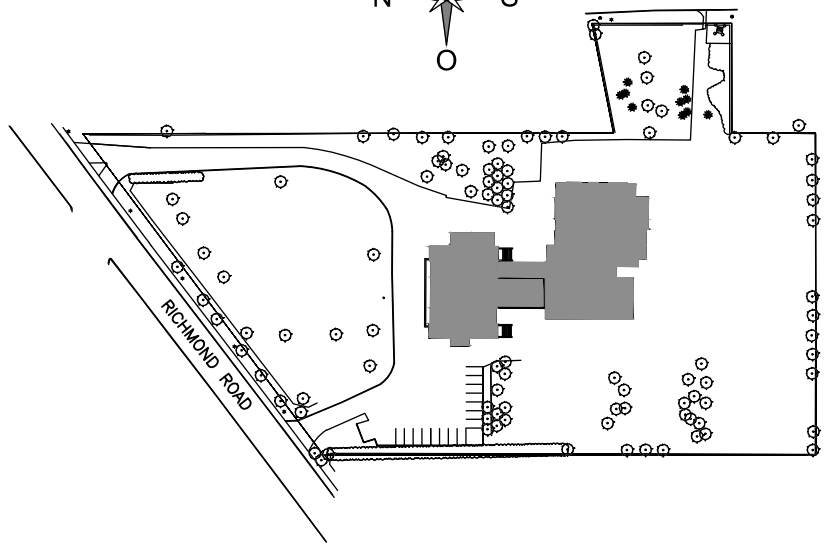

Nº	Date	Description
0	2018-06-01	FOR TENDER

[illegible]

PAGEAU
MOREL
www.pageaumorel.com
Gatineau



J.L. Richards
ENGINEERS - ARCHITECTS - PLANNERS
www.jlrichards.ca

Project

MAISON DE
DE LA FRANCOPHONIE D'OTTAWA

2720 RICHMOND ROAD, OTTAWA

Title


ELECTRICAL
SERVICES
SINGLE LINE DISTRIBUTION

Drawn by :	F.BR.	Project n°:	7342-001-000
Design by :	J.RI.	Date :	2018-06-01
Verified by :	M.LE.	Scale :	N.T.S.

Drawing n°	Revision
------------	----------

ED-010	0
--------	---

1	SQUARE D, TYPE NF PANELBOARD.
2	SQUARE D, TYPE NQ PANELBOARD.
3	SQUARE D, TYPE HCN PANELBOARD
4	TO BE DISMANTLED.

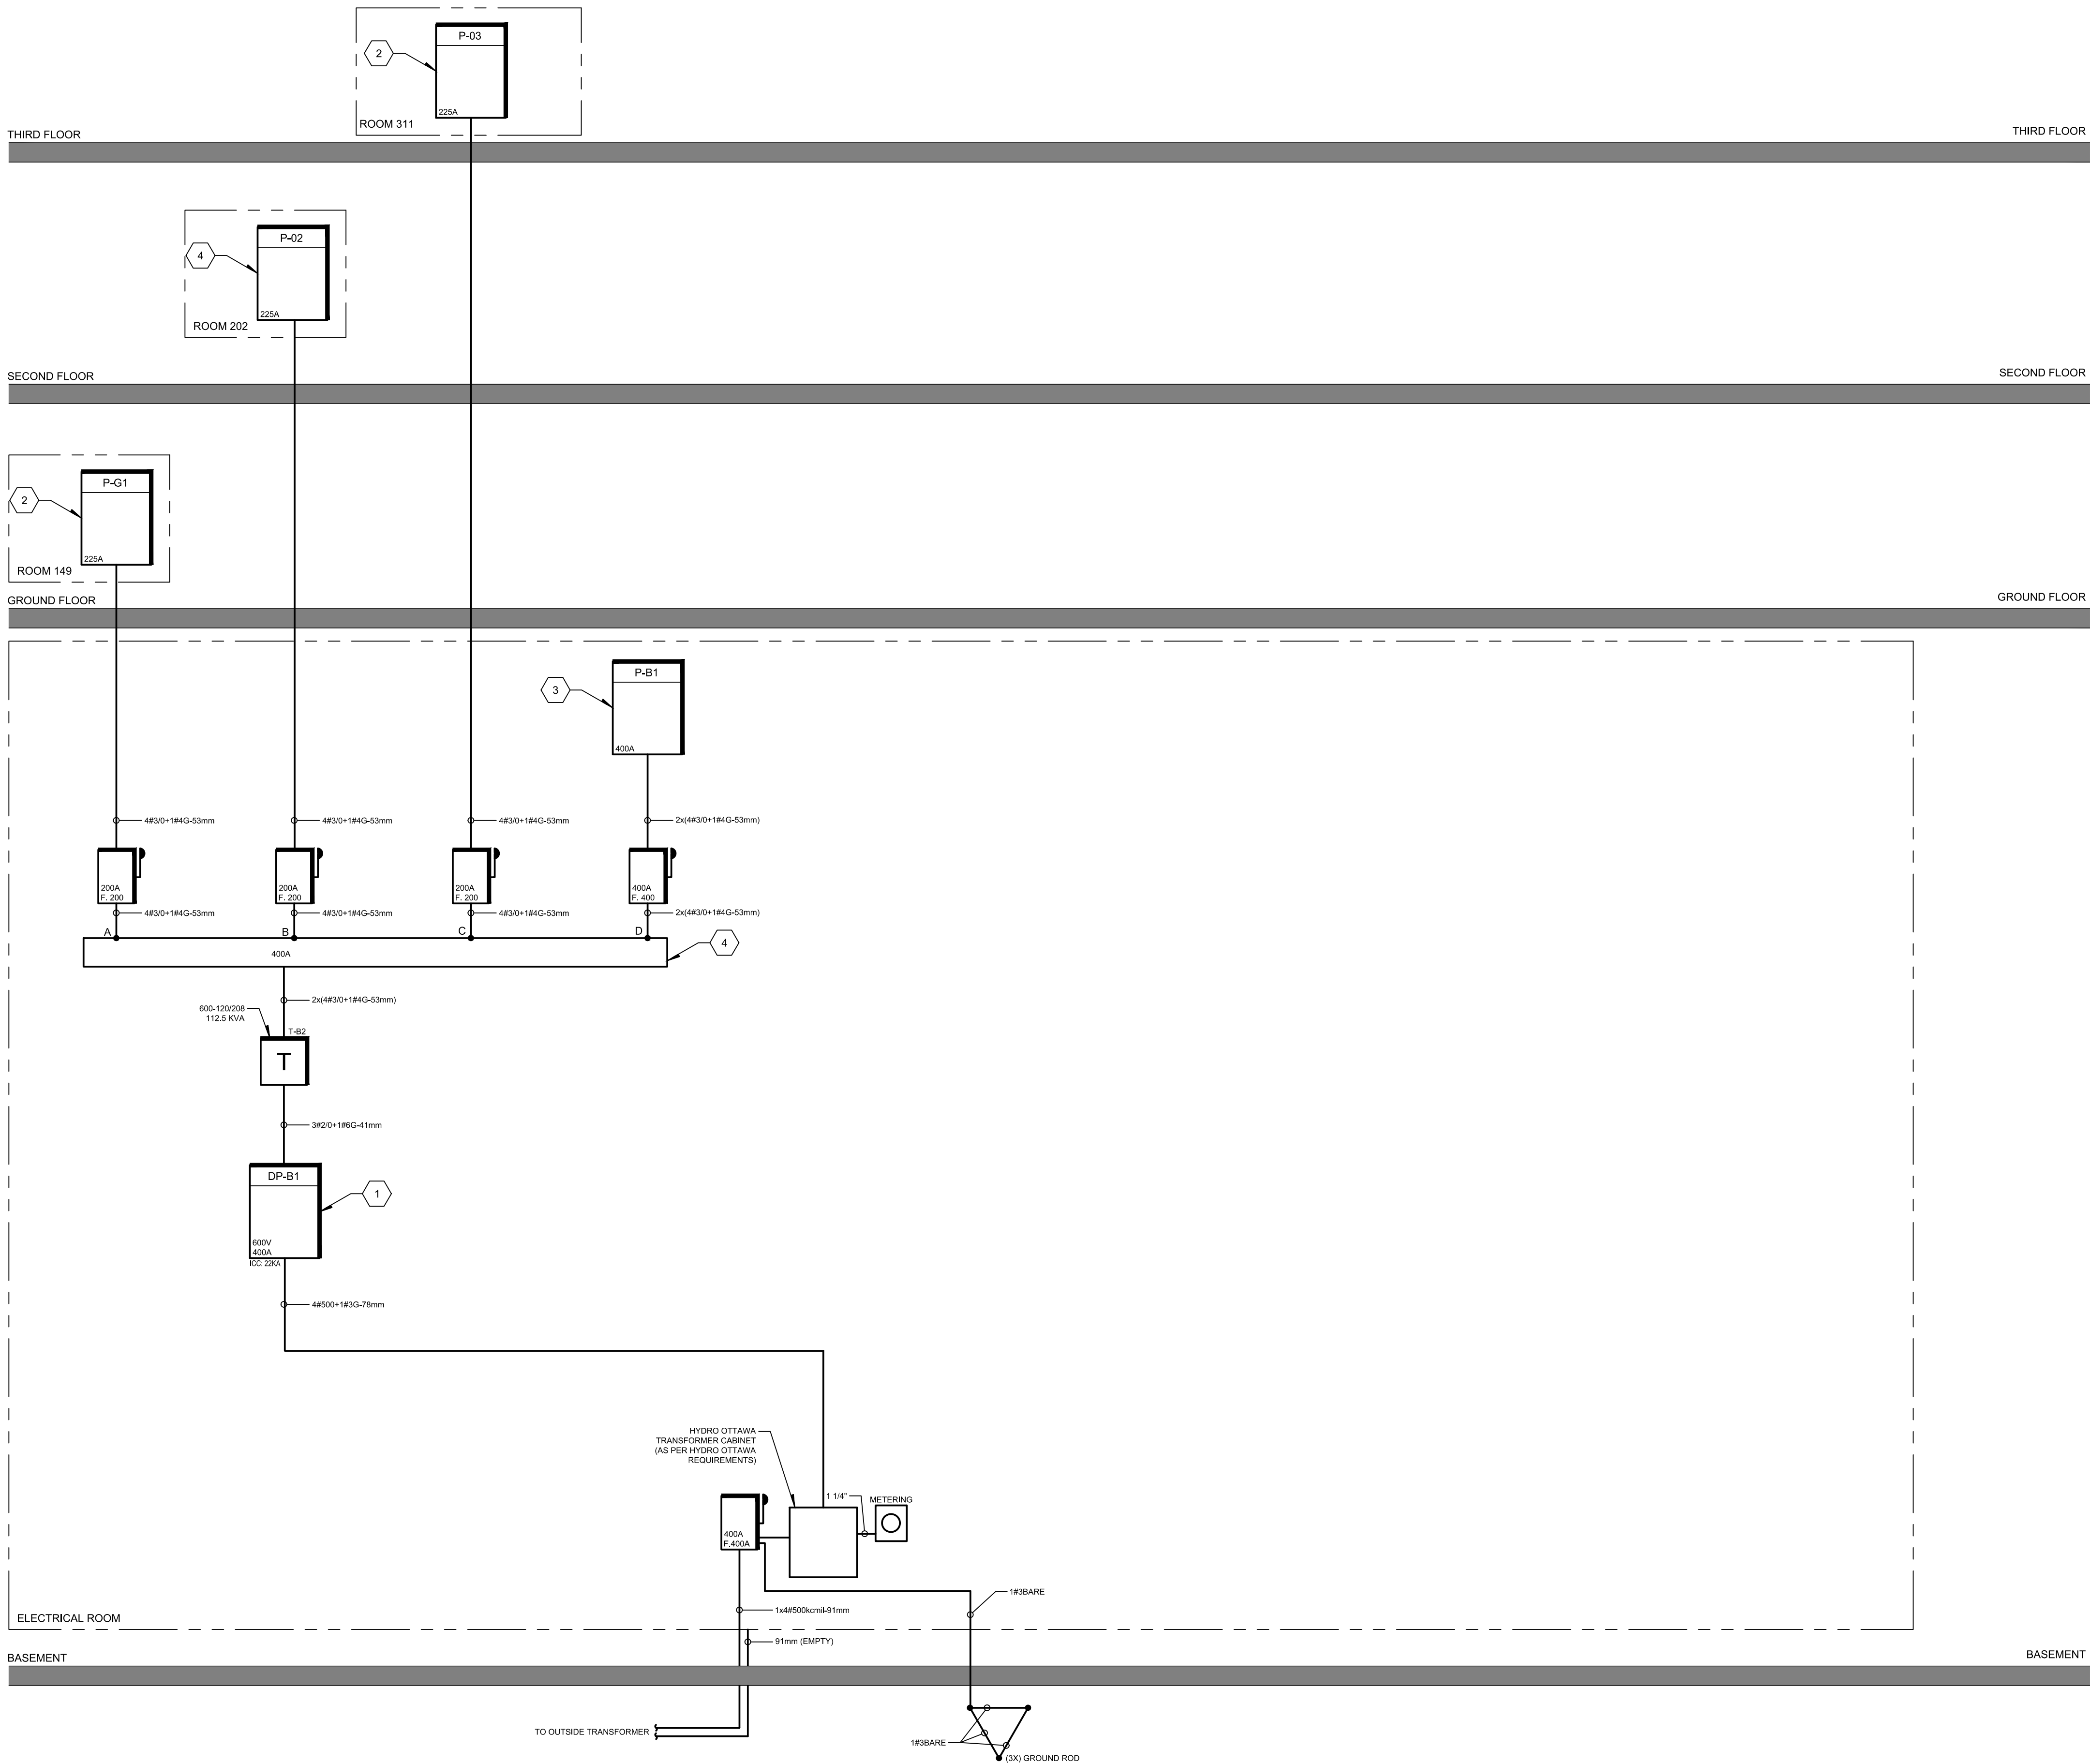

THIS DRAWING IS ISSUED FOR DEMOLITION PURPOSES, IT REPRESENTS AN INVENTORY OF THE MAIN EXISTING INSTALLATIONS, GENERALLY VERIFIED IN CONNECTION WITH THE MODIFICATIONS SHOWN ON THIS DRAWING'S "MODIFIED" VERSION, AND OF WHICH THE GENUINE CONDITIONS MUST BE OBSERVED ON THE SITE BY THE CONTRACTOR.

DÉMOLITION