


[illegible]

**PAGEAU
MOREL**
www.pageaumorel.com
Gatineau

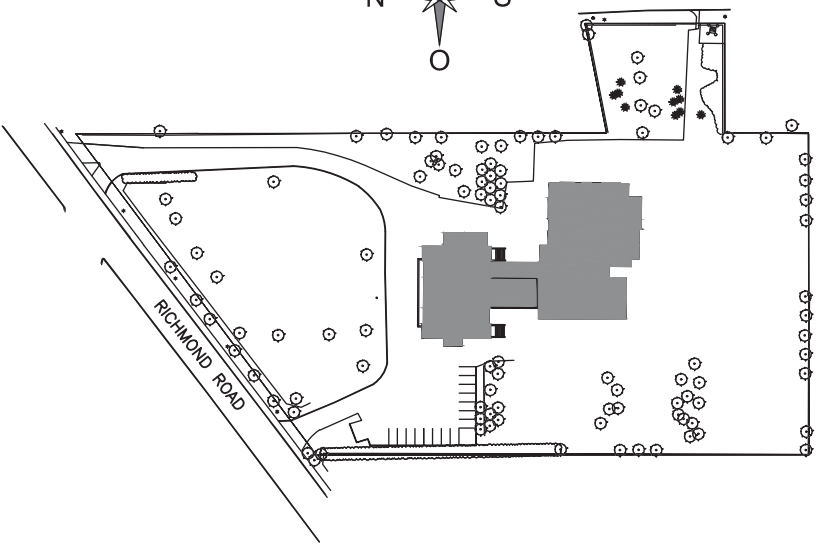

J.L. Richards
ENGINEERS - ARCHITECTS - PLANNERS
www.jlrichards.ca

Seal




2018-06-01

MAISON DE
DE LA FRANCOPHONIE D'OTTAWA
2720 RICHMOND ROAD, OTTAWA

MECHANICAL
PLUMBING
SANITARY DIAGRAM

Drawing n°

Revision

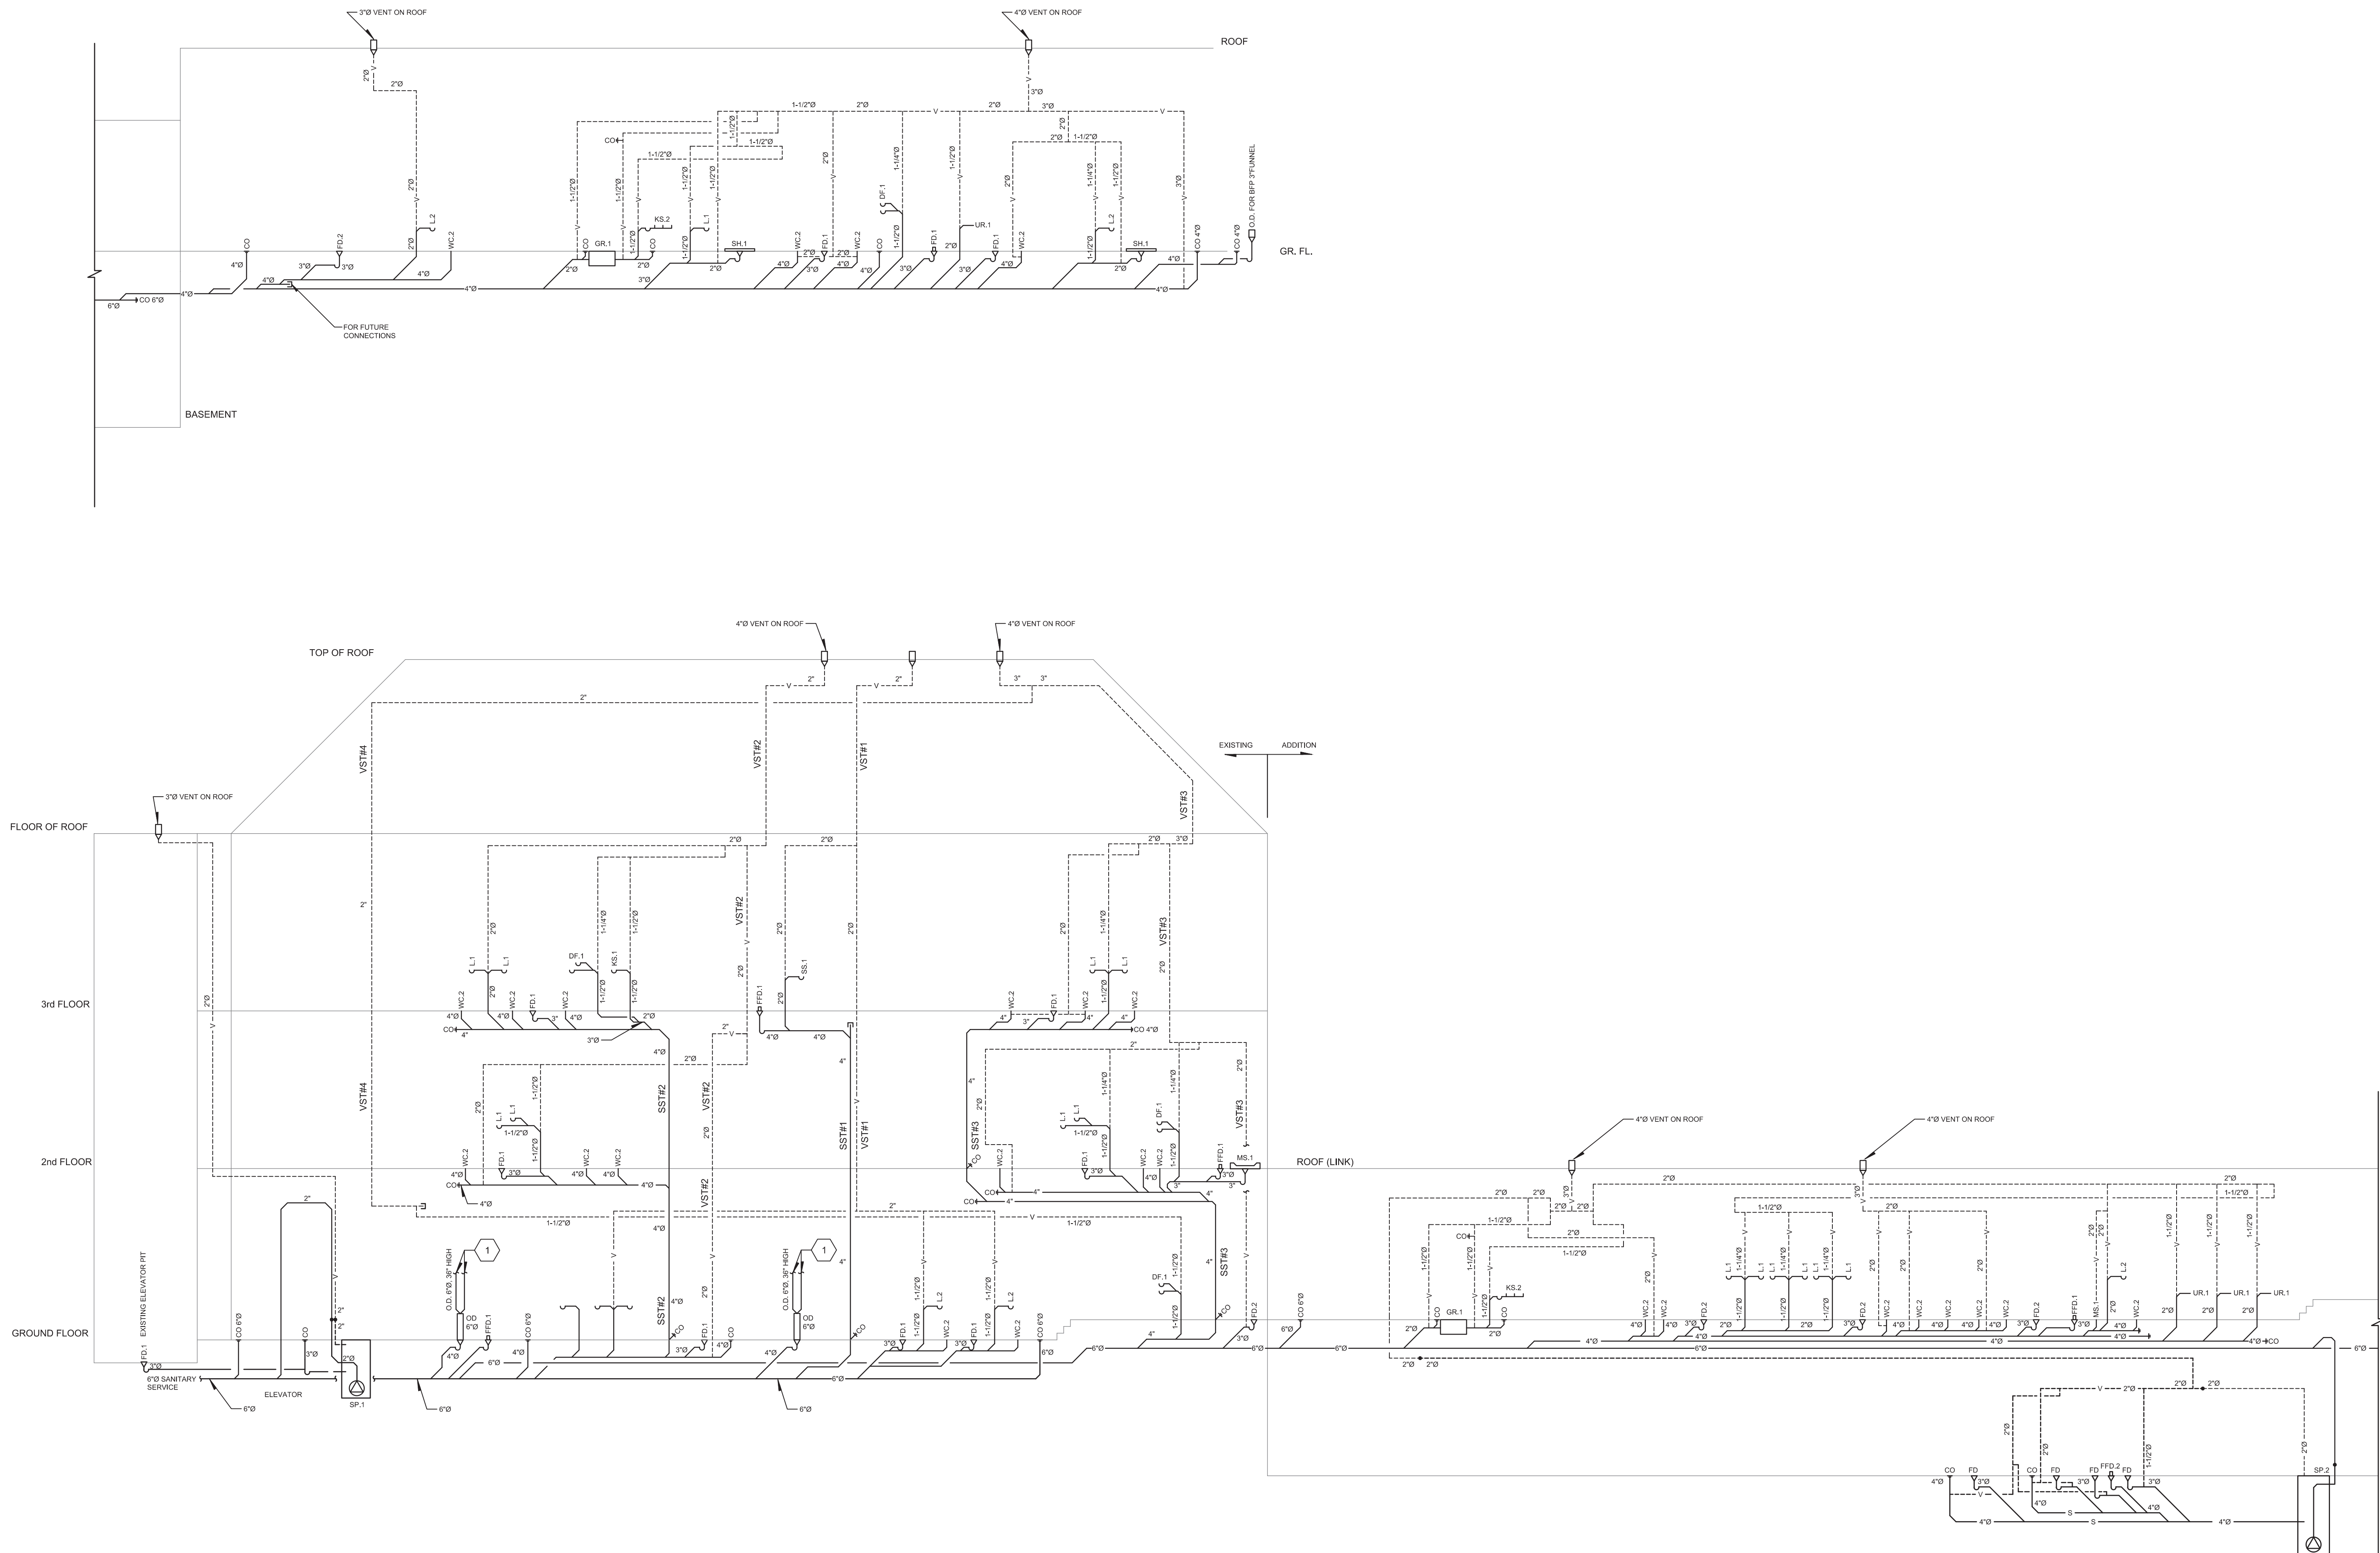

SCALE: N.T.S.

M-212

0