
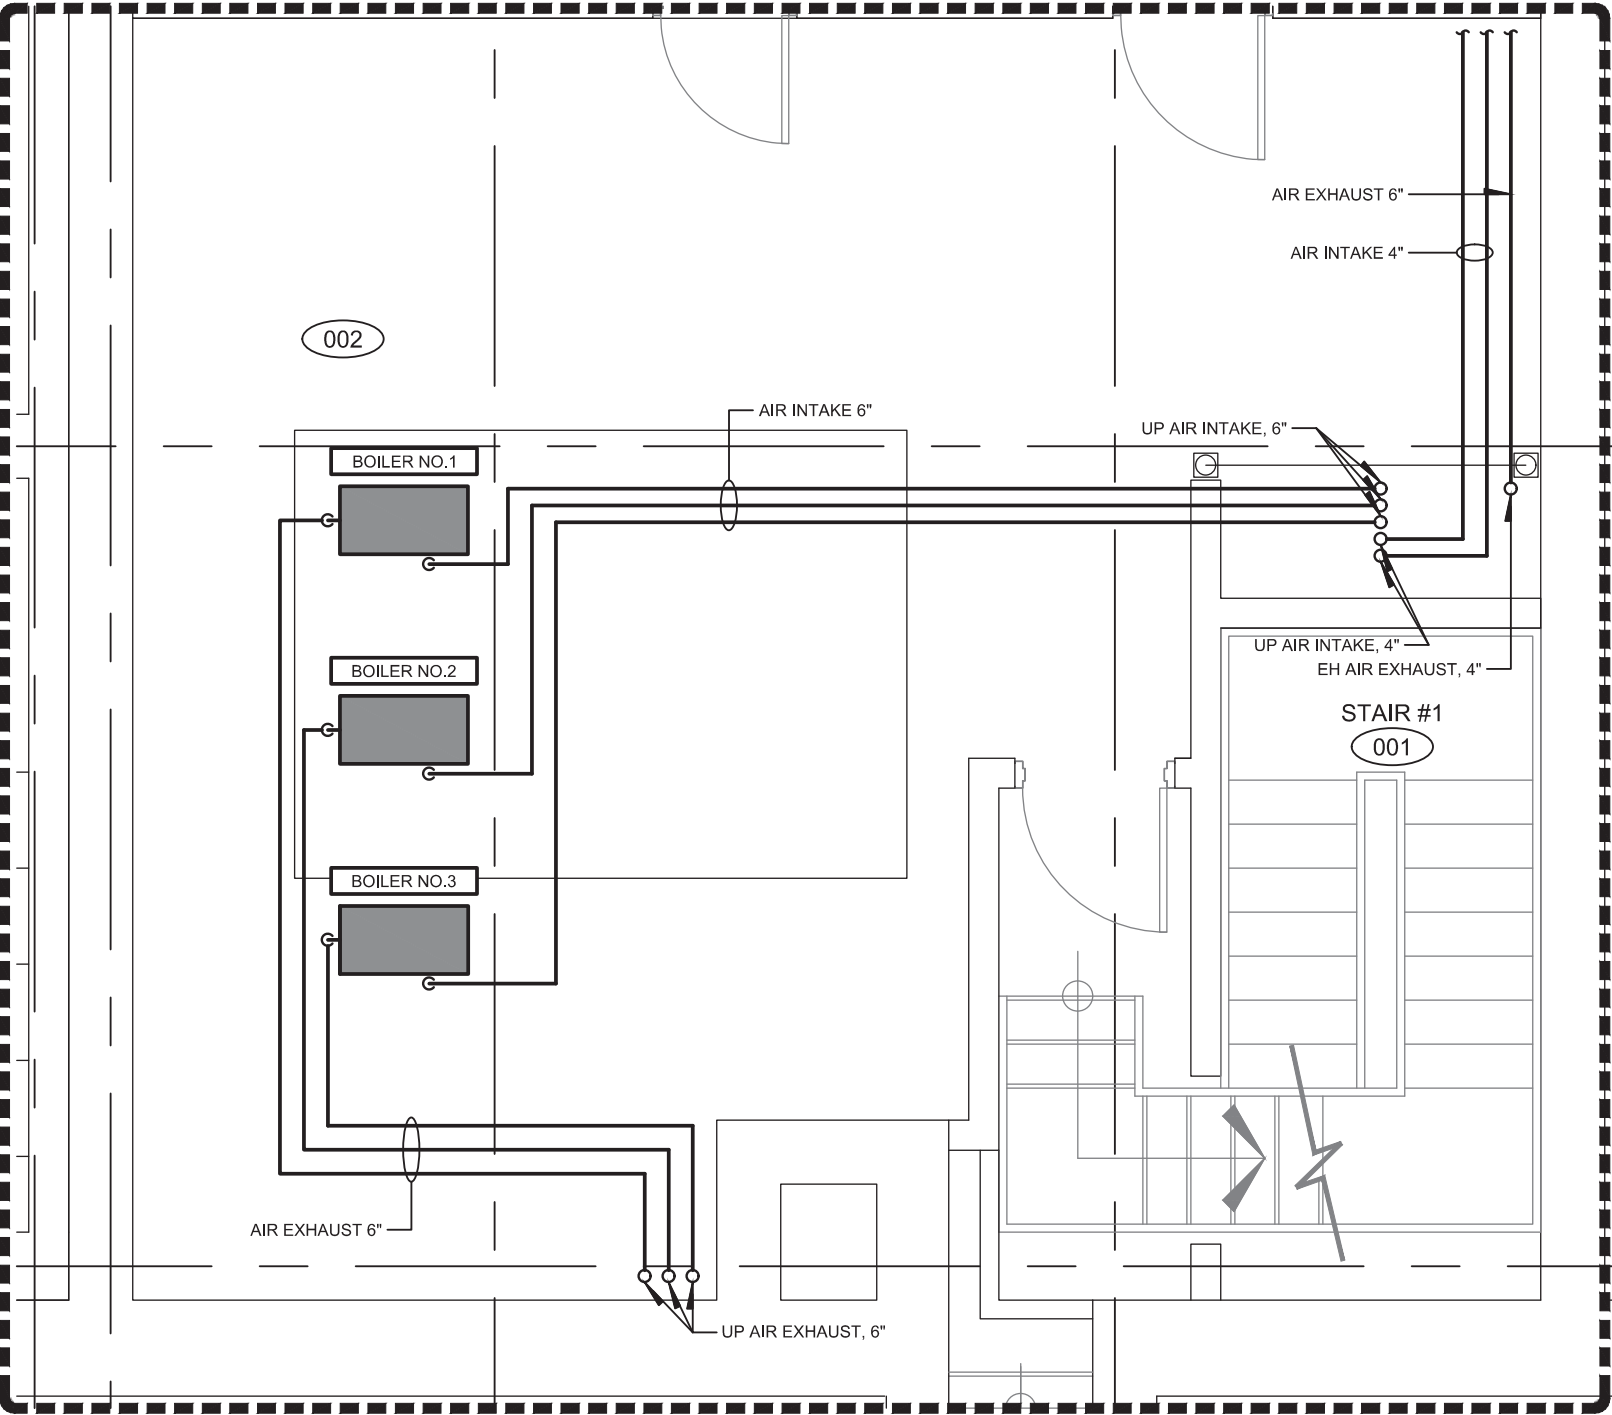


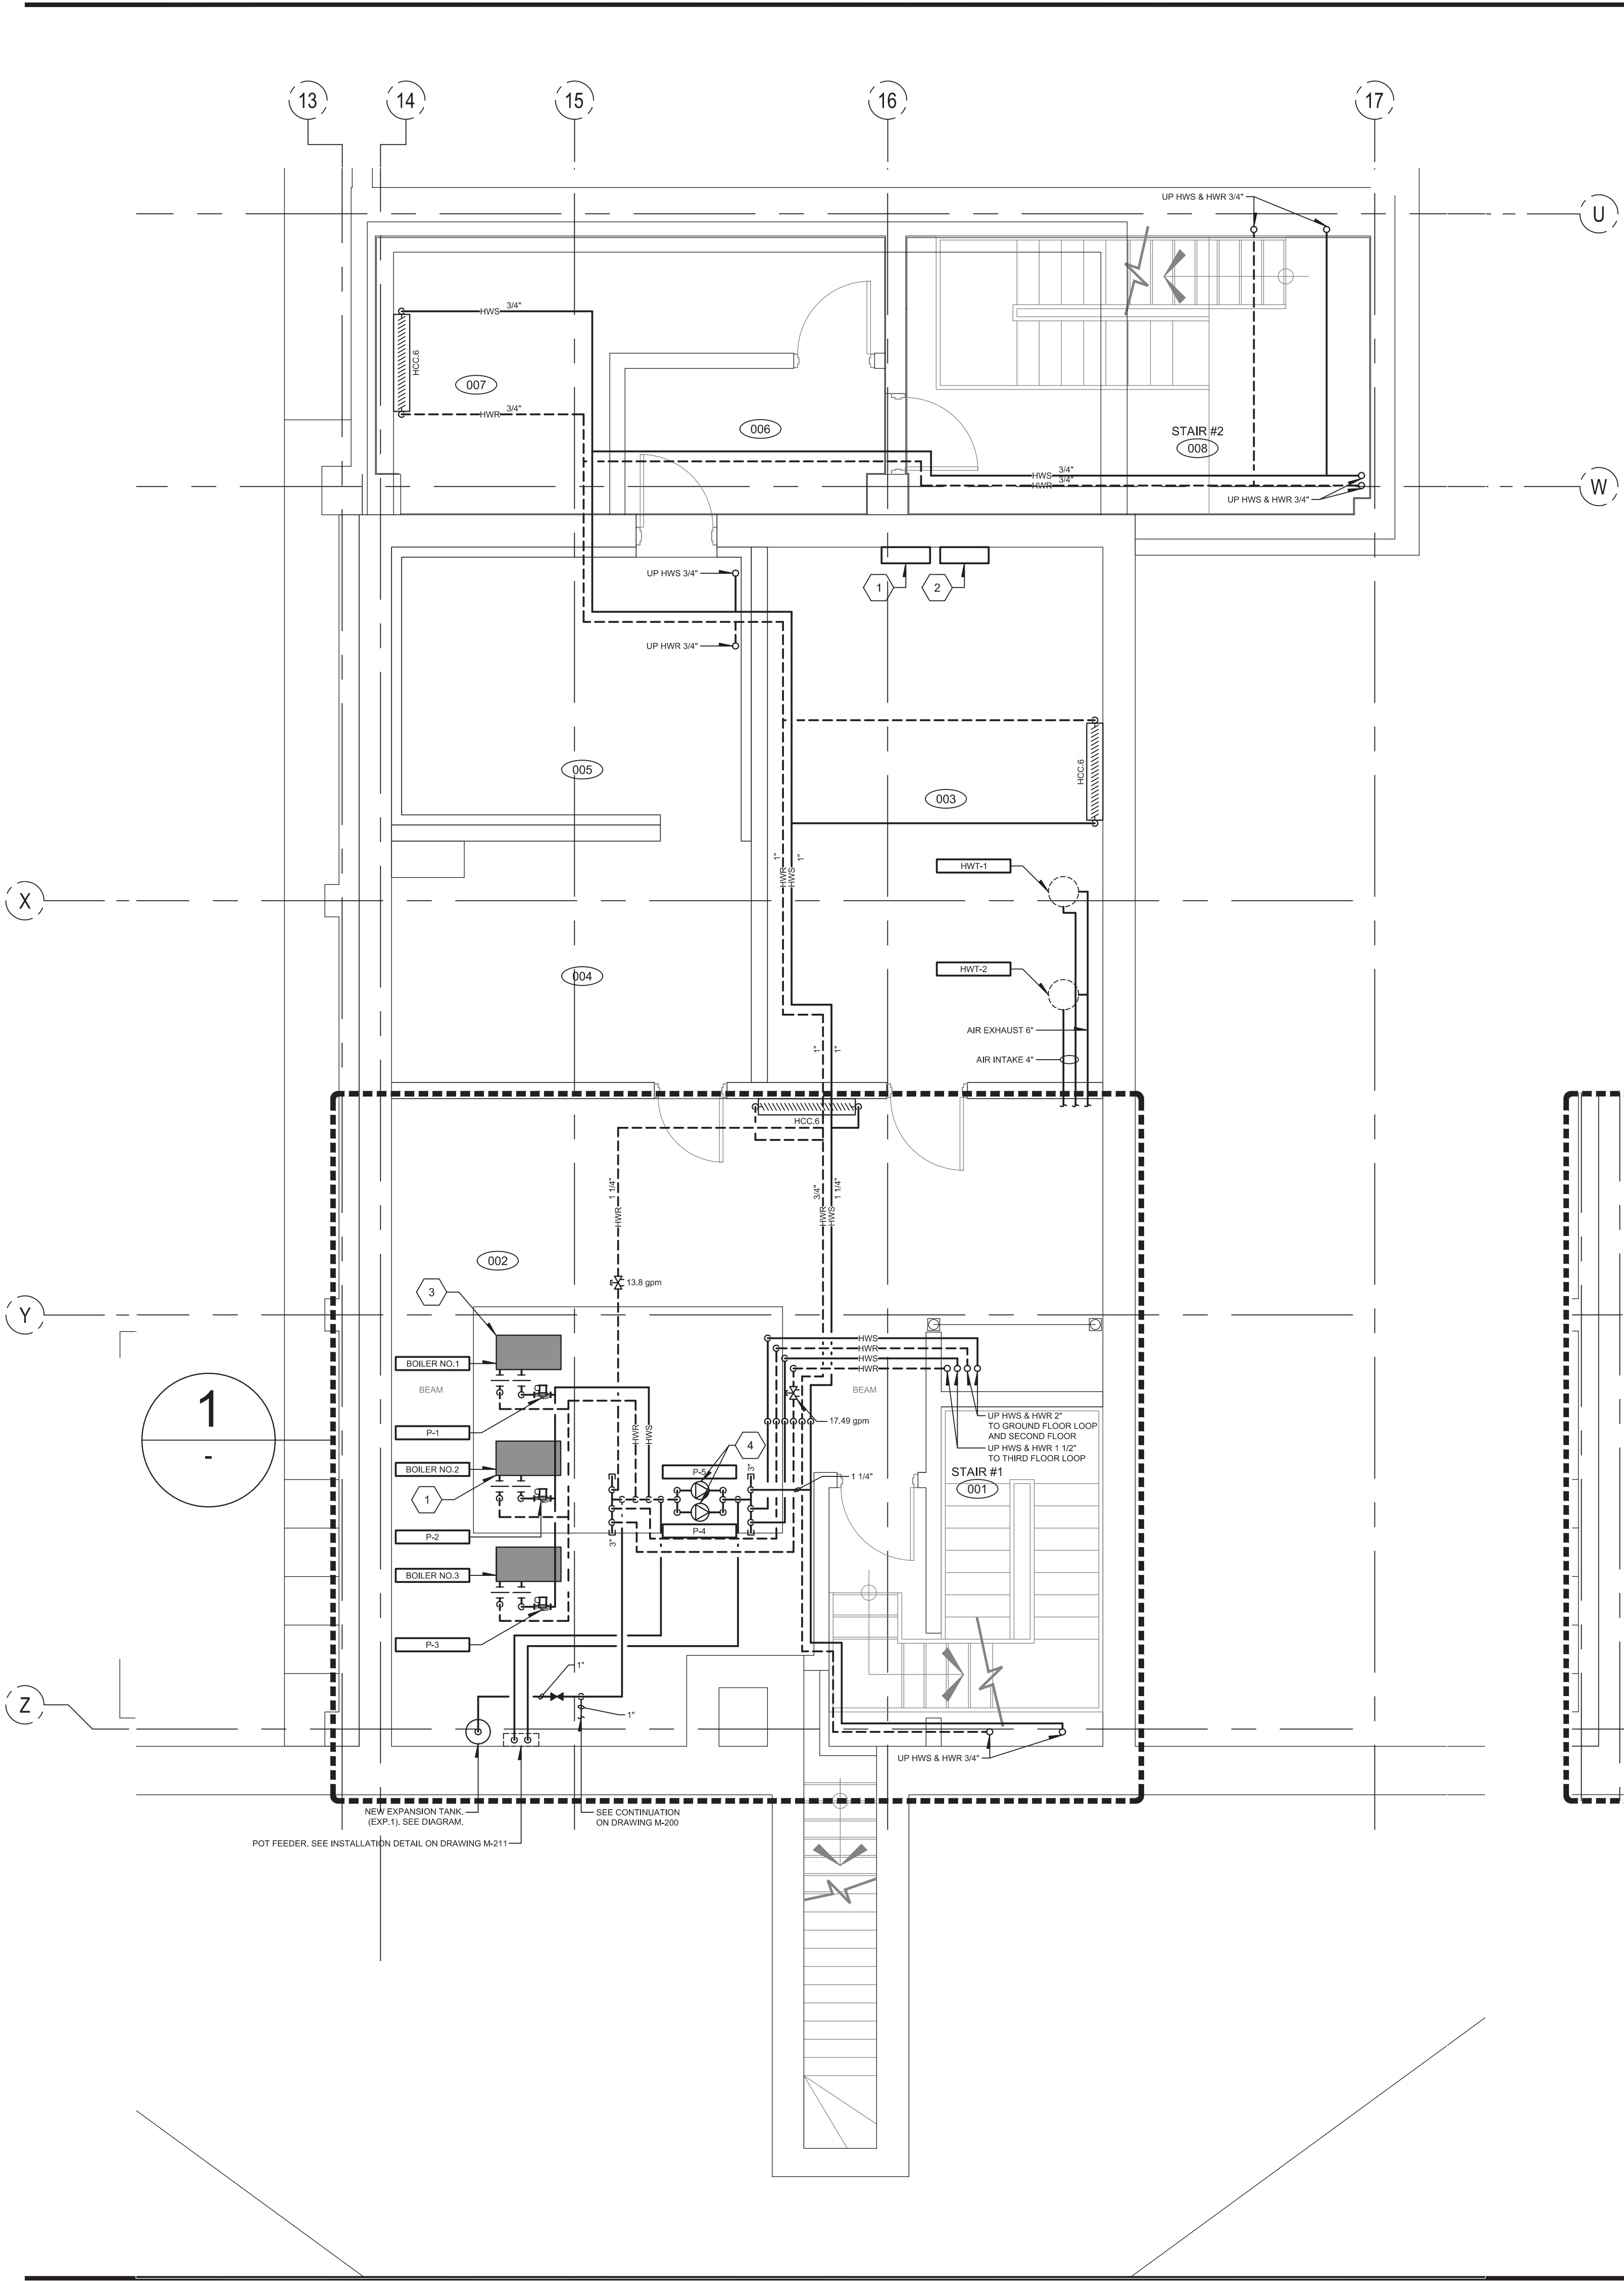


BOILERS: AIR SUPPLY AND EXHAUST

1 PARTIAL PLAN
SCALE : 1/8"=1'-0"

IDENTIFICATION(S):

- 1 MAIN CONTROL PANEL FOR ALL EVAPORATORS, SEE DIAGRAM ON M-501. FINAL POSITION TO BE COORDINATED ON SITE WITH OTHER TRADES.
- 2 MAIN CONTROL PANEL FOR MAKE UP AIR UNIT MUA-001-002, FINAL POSITION TO BE COORDINATED ON SITE WITH OTHER TRADES.
- 3 EXISTING BOILERS (SEE SPECS FOR DETAIL.S) PROVIDE AND INSTALL NEW ACCESSORIES (IDENTICAL TO EXISTING) SUCH AS, BUT NOT LIMITED TO: GAZ REGULATORS, PROVING SWITCHES, TEMPERATURE SENSORS, PRESSURE AND TEMPERATURE GAGES, ETC.
- 4 EXISTING PUMP SET WITH HEADERS, VALVES AND CHECK TO BE USED AND INSTALLED, BEFORE USING VERIFY THE CONDITION OF THE PUMPS. IF THE ASSESSMENT IS POSITIVE, USE PUMPS TO CLEAN THE SYSTEM, WHEN COMPLETED, REMOVE AND REPLACE WITH A NEW PUMP SET SEE M-310 FOR DESCRIPTION.

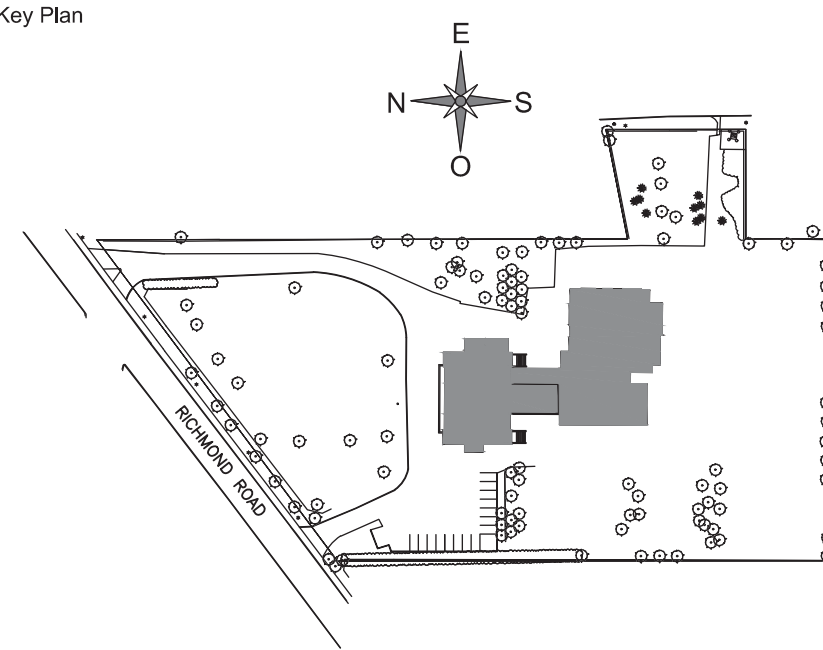

REVIEW

Nº	Date	Description
0	2018-06-01	FOR TENDER



EXISTING BOILERS



EXISTING HEATING PUMPS

PAGEAU
MOREL
www.pageaumorel.com
Gatineau

Architect
J.R. J.L.Richards
ENGINEERS-ARCHITECTS-PLANNERS
www.jrichards.ca

Structure

Seal



Project
MAISON DE
DE LA FRANCOPHONIE D'OTTAWA
2720 RICHMOND ROAD, OTTAWA

Title
MECHANICAL
HEATING AND COOLING
BASEMENT NEW LAYOUT

Drawn by : B. TREMBLAY Project n°: 7342-001-000
Design by : B. TREMBLAY Date : 2018-06-01
Verified by : F. DIONNE Scale : 1/8" = 1'-0"

Drawing n° Revision

M-300 0