
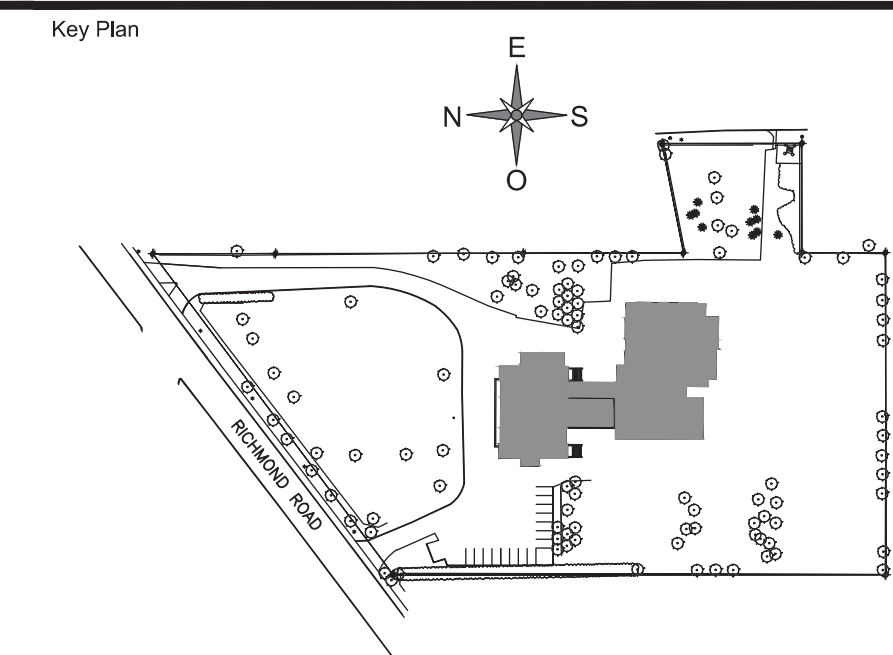
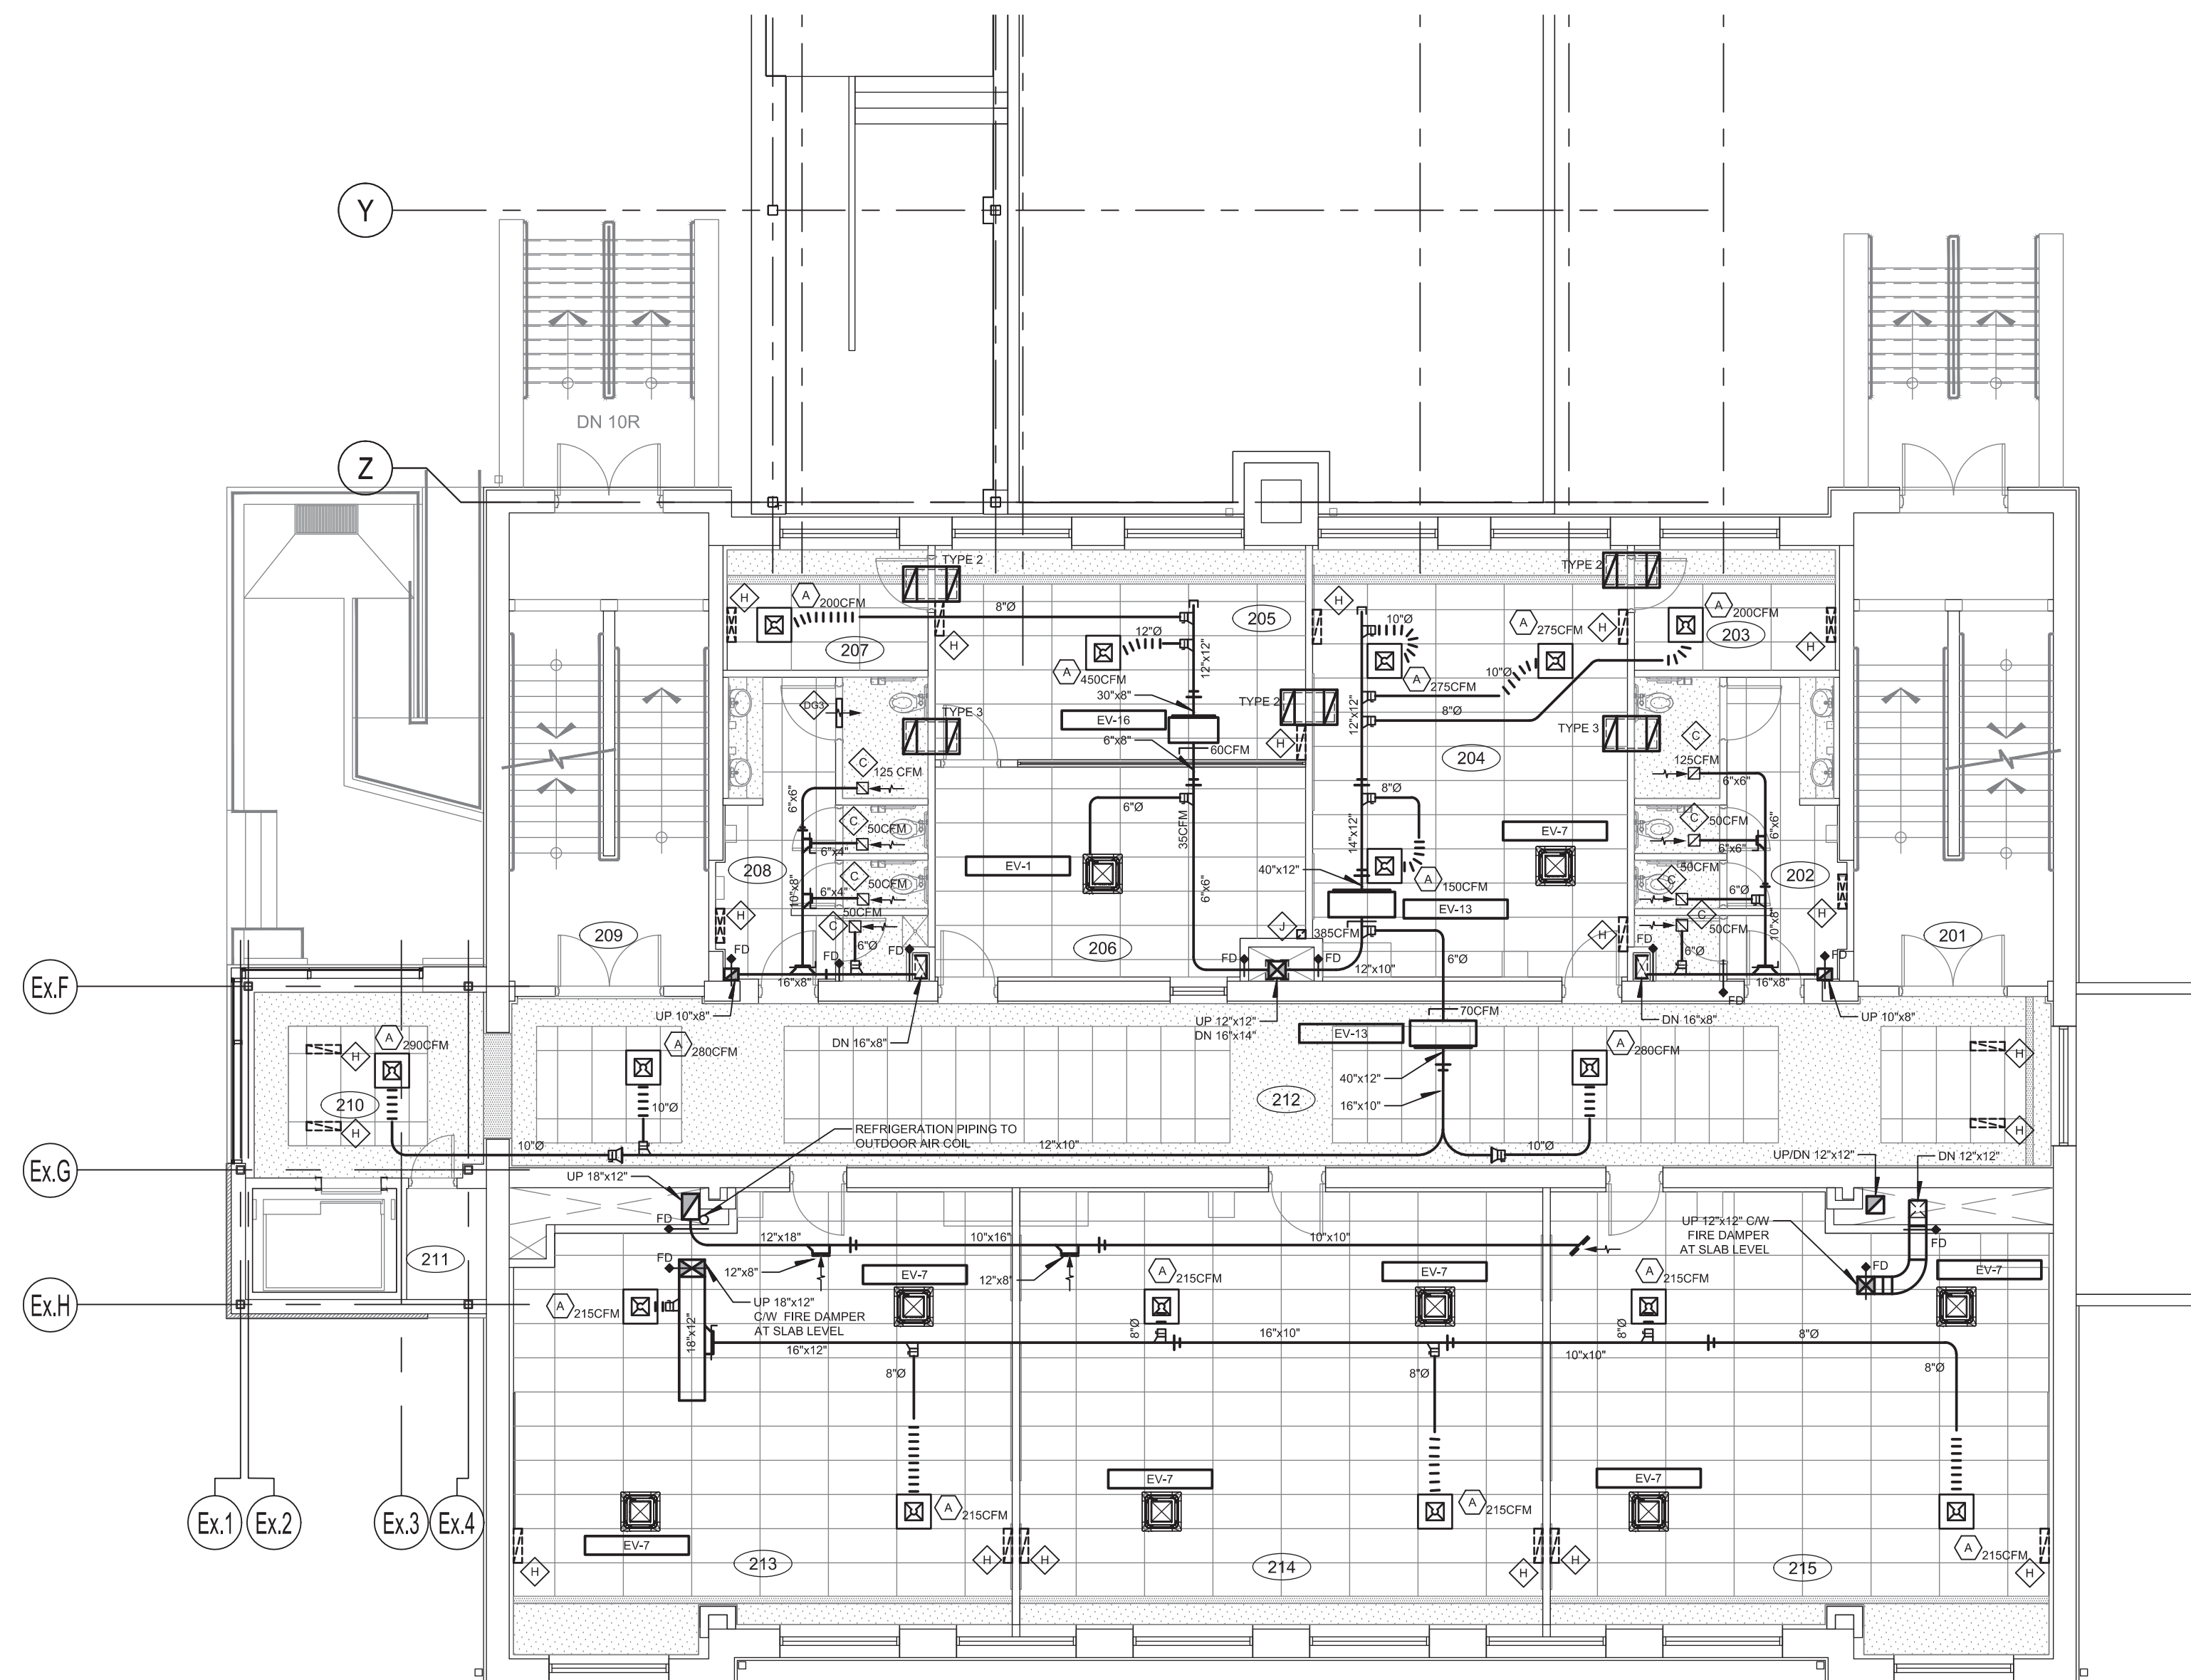


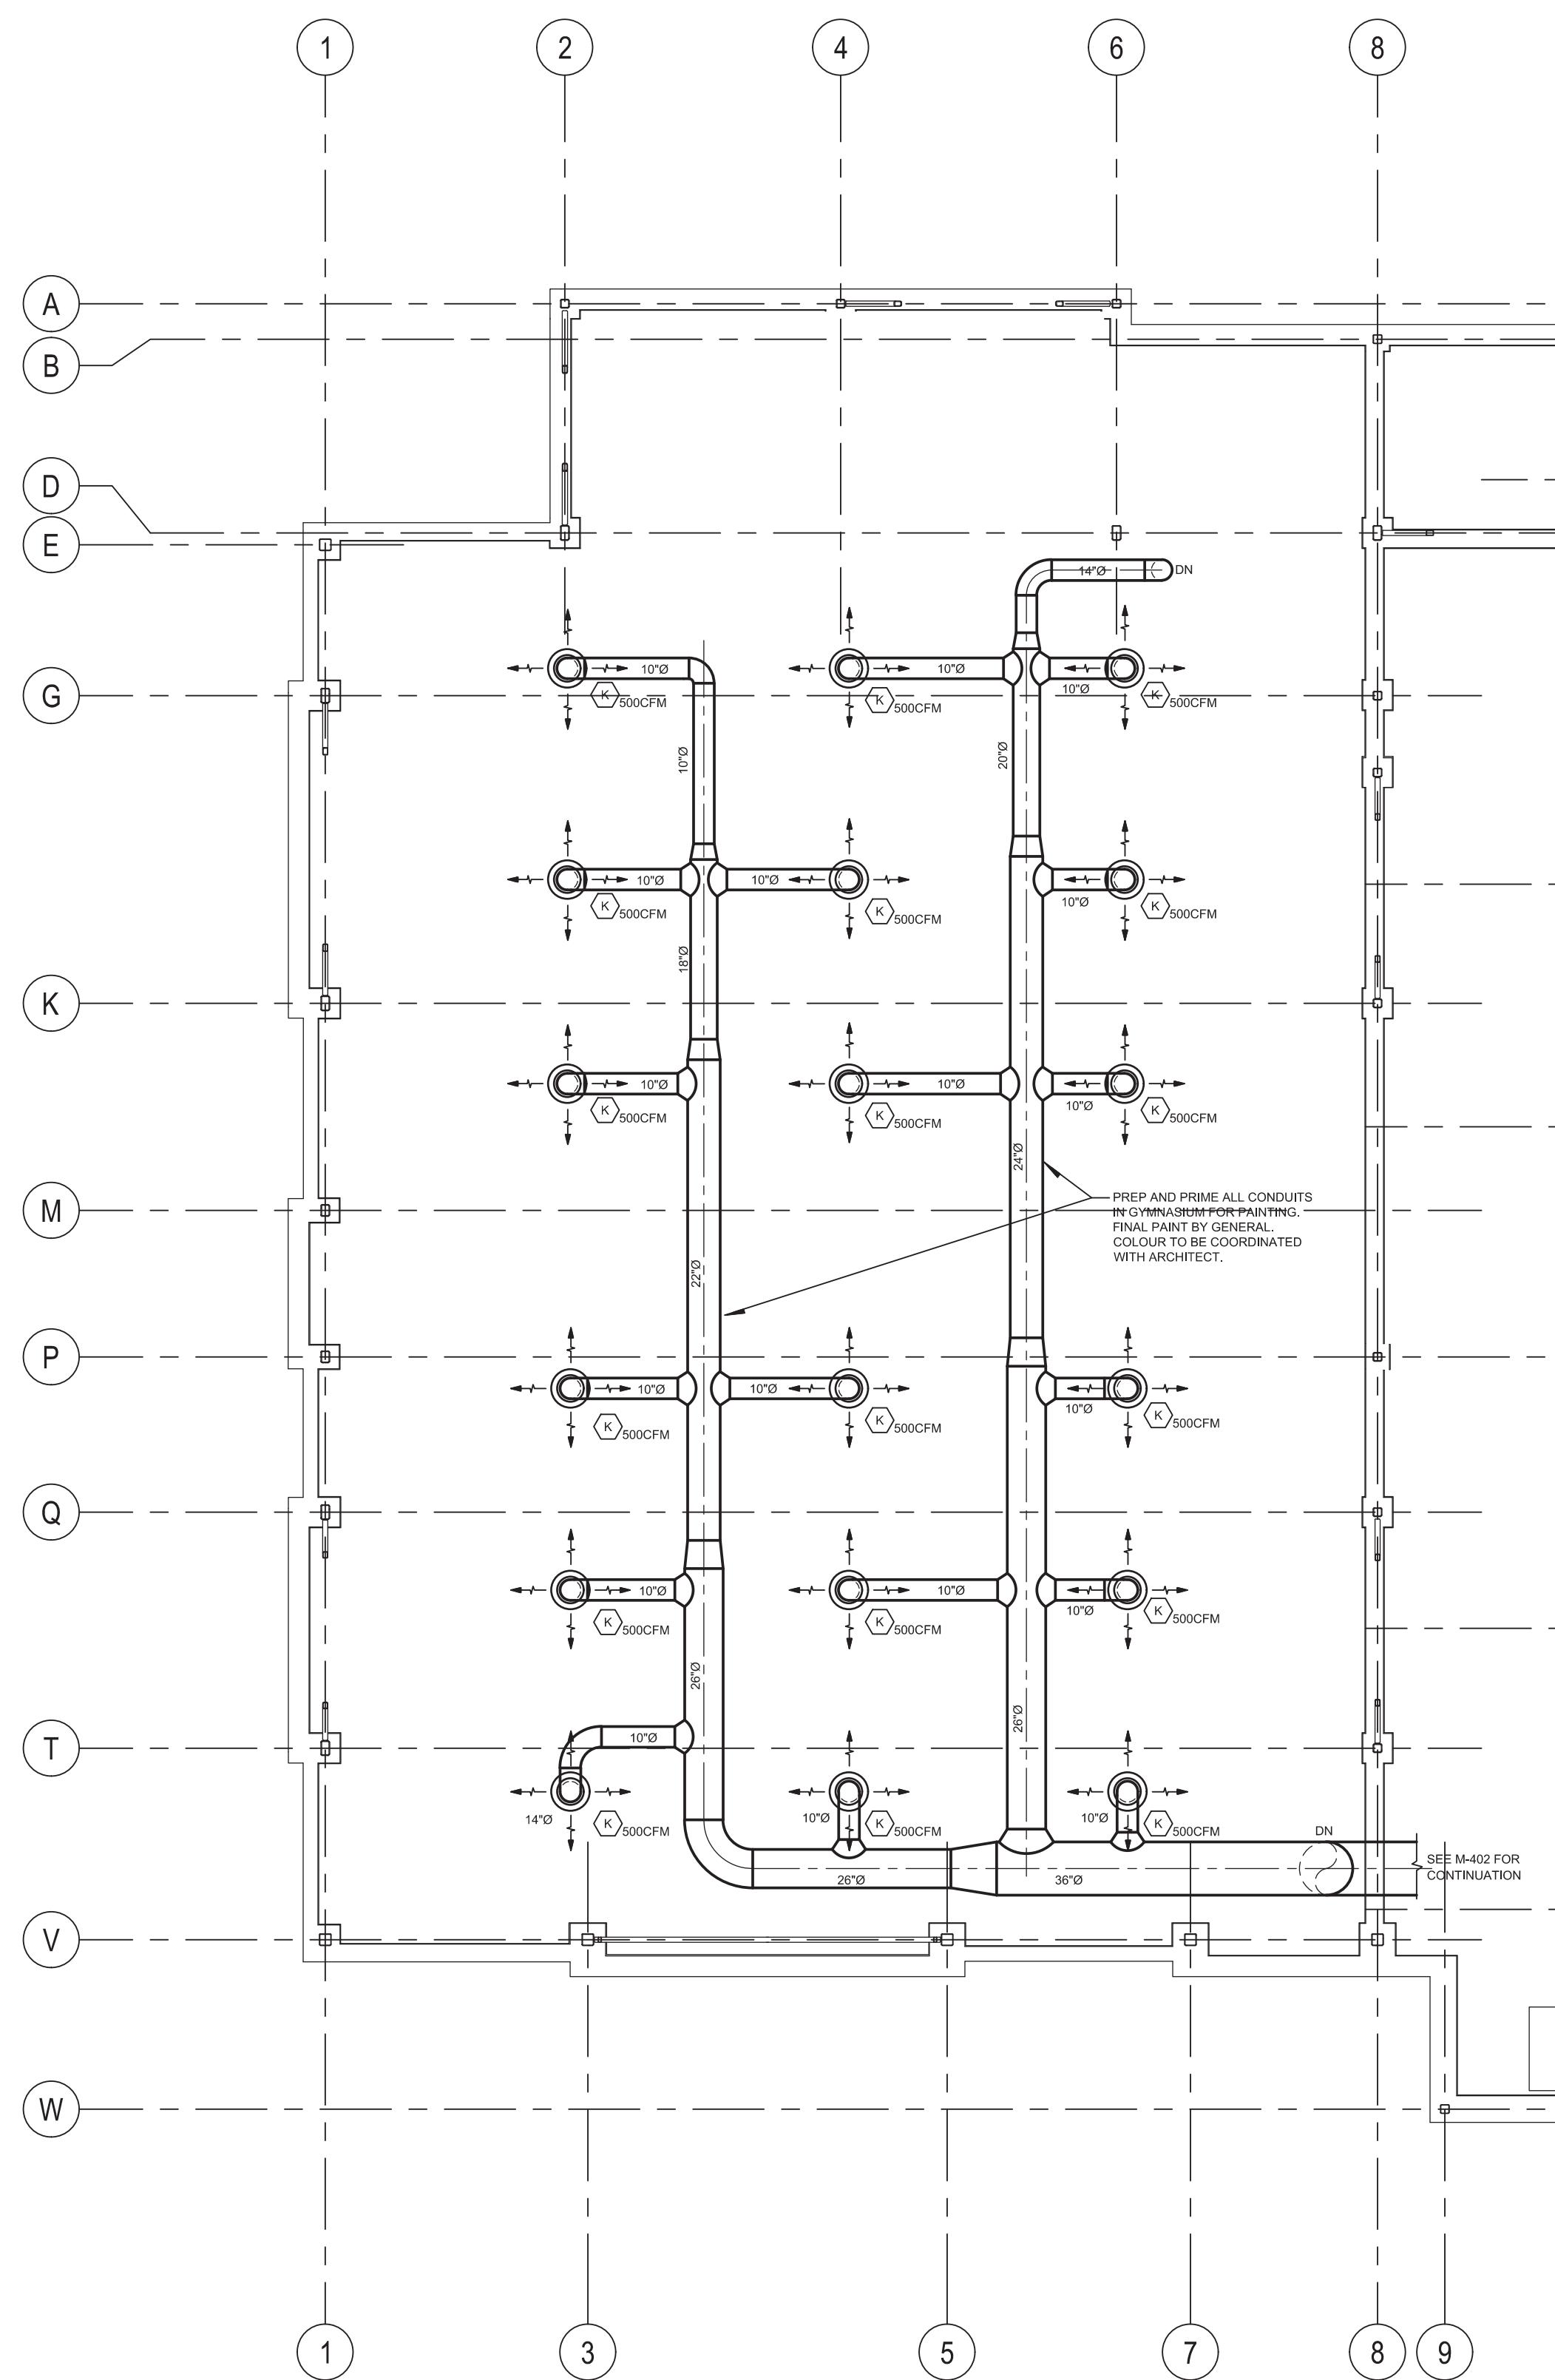

REVIEW

Nº	Date	Description
0	2018-06-01	FOR TENDER

[illegible]

**PAGEAU
MOREL**
www.pageaumorel.com
Gatineau

Architect



J.L. Richards
ENGINEERS • ARCHITECTS • PLANNERS
www.jlrichards.ca

Structure

Seal



2018-06-01

Project

MAISON DE
DE LA FRANCOPHONIE D'OTTAWA
2720 RICHMOND ROAD, OTTAWA

Title

MECHANICAL VENTILATION SECOND FLOOR NEW LAYOUT

Drawn by : B. TREMBLAY Project n° : 7342-001-000

Design by : B. TREMBLAY Date : 2018-06-01

Verified by : F. DIONNE Scale : 1/8" = 1'-0"

Drawing n°

Revision

M-403

0