

PLUMBING EQUIPMENT SCHEDULE

WC.2	WATER CLOSET WITH ELONGATED BOWL, VITREOUS CHINA, MODEL Z5665 FROM ZURN, WALL-MOUNTED ELECTRONIC FLUSH VALVE, 6L PER FLUSH, MODEL ZEMS6000AV-1-IS-WS1, PLASTIC SEAT, FRONT OPENED WITH WHITE HINGES, MODEL Z5956SS-AM-STS, CONVERTER 120V/6VDC, 2 AMP, MODEL P6000-HW6 AND ELECTRIC CONNECTION BOX P6000-MJ.
WC.3	WATER CLOSET FOR CHILDREN, 2 PIECES, ELONGATED 10" HIGH BOWL, TANK COVER LOCKING DEVICE, 1.6 GPF, INTERNAL FLUSH WALVE, VANDAL-PROOF LOCKING LID, OPEN FRONT JUVENILE TOILET SEAT COVER WITH STAINLESS STEEL CHECK HINGE.
L.2	WALL MOUNTED LAVATORY, VITREOUS PORCELAIN, ADA COMPLIANT, MODEL Z5324 FROM ZURN C/W ELECTRONIC FAUCET, WIRED TYPE, 1.5 USGPM, MODEL Z6915XL-CWB-J, CONVERTER 120V/6VDC, 2 AMP, MODEL P6000-HW6 AND ELECTRIC CONNECTION BOX P6000-MJ, THERMOSTATIC MIXING VALVE ZW1070XL, P-TRAP Z8700-8-PC-BD, DAISY GRID LAVATORY DRAIN, CHROME, 37D, CONCEALED ARM SYSTEM, Z1231 AND THERMAL AND CHOC PROTECTOR KIT Z8946-3-NT.
L.3	DECK LAVATORY SYSTEM MODEL EXD-2N/WH-4" SET-WH-6324-TMA FROM BRADLEY C/W TWO (2) ELECTRONIC FAUCETS MODEL 591T0258TR FROM DELTA (4" CENTER HOLES), HARD WIRED WITH BATTERY BACKUP, 110V TO24v CLASSE II, 20VA TRANSFORMER, OFFSET CHROME PLATED GRID STRAINER MODEL 155WC FROM McGUIRE, SUPPLY VALVES MODEL H2165LKSS16 FROM McGUIRE AND "P" TRAP MODEL 8872C FROM McGUIRE AND MIXING VALVE FROM BRADLEY (GROUPES OF LAVATORY CAN BE CONNECTED TO THE SAME MIXING VALVE), BRAIDED STAINLESS LAVATORY RISERS. CONNECTION: DRAINAGE 1-1/4"Ø, DCW & DHW 1/2"Ø.
L.4	STAINLESS STEEL SINK, DROP IN MODEL V1821 FROM FRANKE, C/W FAUCET LEDGE, GAUGE 18, UNDERCOATED, CENTER BACK WASTE, 1 FAUCET HOLE 1-1/8" DIAMETER, 4" CENTERSET. AUTOMATIC FAUCET ADA COMPLIANT, MODEL.
GR.1	GREASE INTERCEPTOR, CAPACITY 15Lbs, FLOW RATE 15GPM MODEL WD-15-B-HD FROM WATTS.
KS.1	DROP IN SINK, SINGLE COMPARTMENT IN STAINLESS STEEL, 3 FAUCET HOLES, 8" CENTERSET, 6" DEPTH MODEL ALB6806P-1/3 FROM FRANKE C/W KITCHEN SINK FAUCET, 2.2 GPM, MODEL Z871G4-XL-HS-AF FROM ZURN, STAINLESS STEEL BASKET STRAINER.
KS.2	DROP IN SINK, DOUBLE COMPARTMENTS IN STAINLESS STEEL, 3 FAUCET HOLES, 8" CENTERSET, 6" DEPTH, MODEL ALB6406P-1/3 FROM FRANKE C/W KITCHEN SINK FAUCET, 2.2 GPM, MODEL Z871G4-XL-HS-AF FROM ZURN, STAINLESS STEEL BASKET STRAINER.
FD.2	FLOOR DRAIN MODEL FD-200 FROM WATTS DRAINAGE, C/W TRAP PRIMER OR TRAP GUARD. CONNECTION & SIZE: SEE DRAWING.
FFD.2	FUNNEL FLOOR DRAIN WITH REVERSIBLE MEMBRANE CLAMP MODEL FD-200-C-EG-1 FROM WATTS DRAINAGE, C/W TRAP PRIMER OR TRAP GUARD. CONNECTION & SIZE: SEE DRAWING.

- TRAP GUARD TO BE INSTALLED IN ALL FLOOR DRAINS WHERE POSSIBLE MODEL TG34H FROM ProSet SYSTEMS IF UNABLE, USE STANDARD TRAP PRIMER MODEL P2-500 FROM PRECISION PLUMBING PRODUCT (PPP)
 OPEN DRAIN TRAP GUARD MODEL TG22 FROM ProSet SYSTEMS ON ALL OPEN DRAINS.
 ALL TRAP GUARD TO BE GLUED IN PLACE OR AS PER CITY REQUIREMENTS.

NOTES:

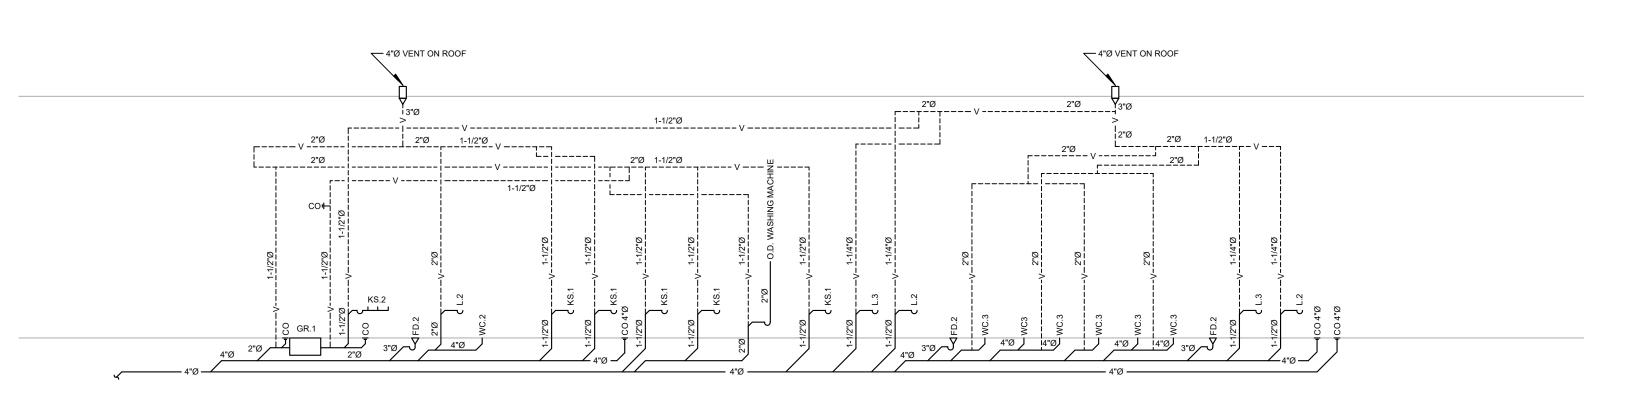

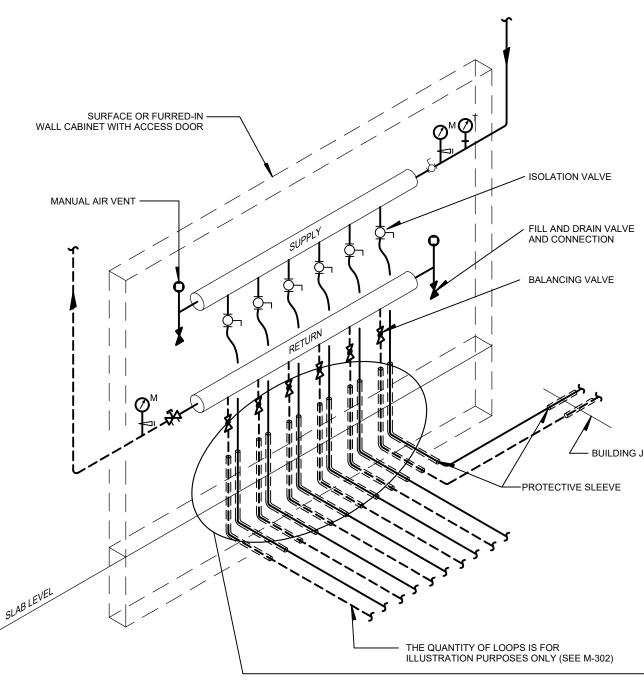




SANITARY DIAGRAM - PLUMBING FOR SEQUENCE 3 SCALE: N.T.S.

GENERAL NOTE(S):

SCHEDULE INDICATES THE SPECIFIC EQUIPMENT USED AS THE STANDARD OF ACCEPTANCE. PROPOSED EQUIVALENTS TO THOSE SPECIFIED MAY BE ACCEPTED BY CONSULTANT.

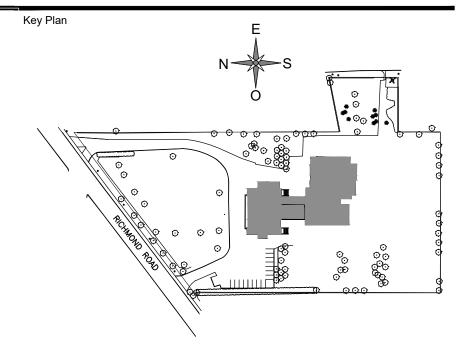



0 2018-07-06

Description FOR TENDER





Structure

Seal

Project

Title

MAISON DE DE LA FRANCOPHONIE D'OTTAWA 2720 RICHMOND ROAD, OTTAWA

MECHANICAL PLUMBING SANITARY DIAGRAM FOR SEQUENCE 3

M-903 0					
Drawing n ^o	Revision				
Verified by :	F. DIONNE	Scale :	1/8" = 1'-0"		
Design by :	B. TREMBLAY	Date :	2018-07-06		
Drawn by :	B. TREMBLAY	Project n°:	7342-	001-000	