
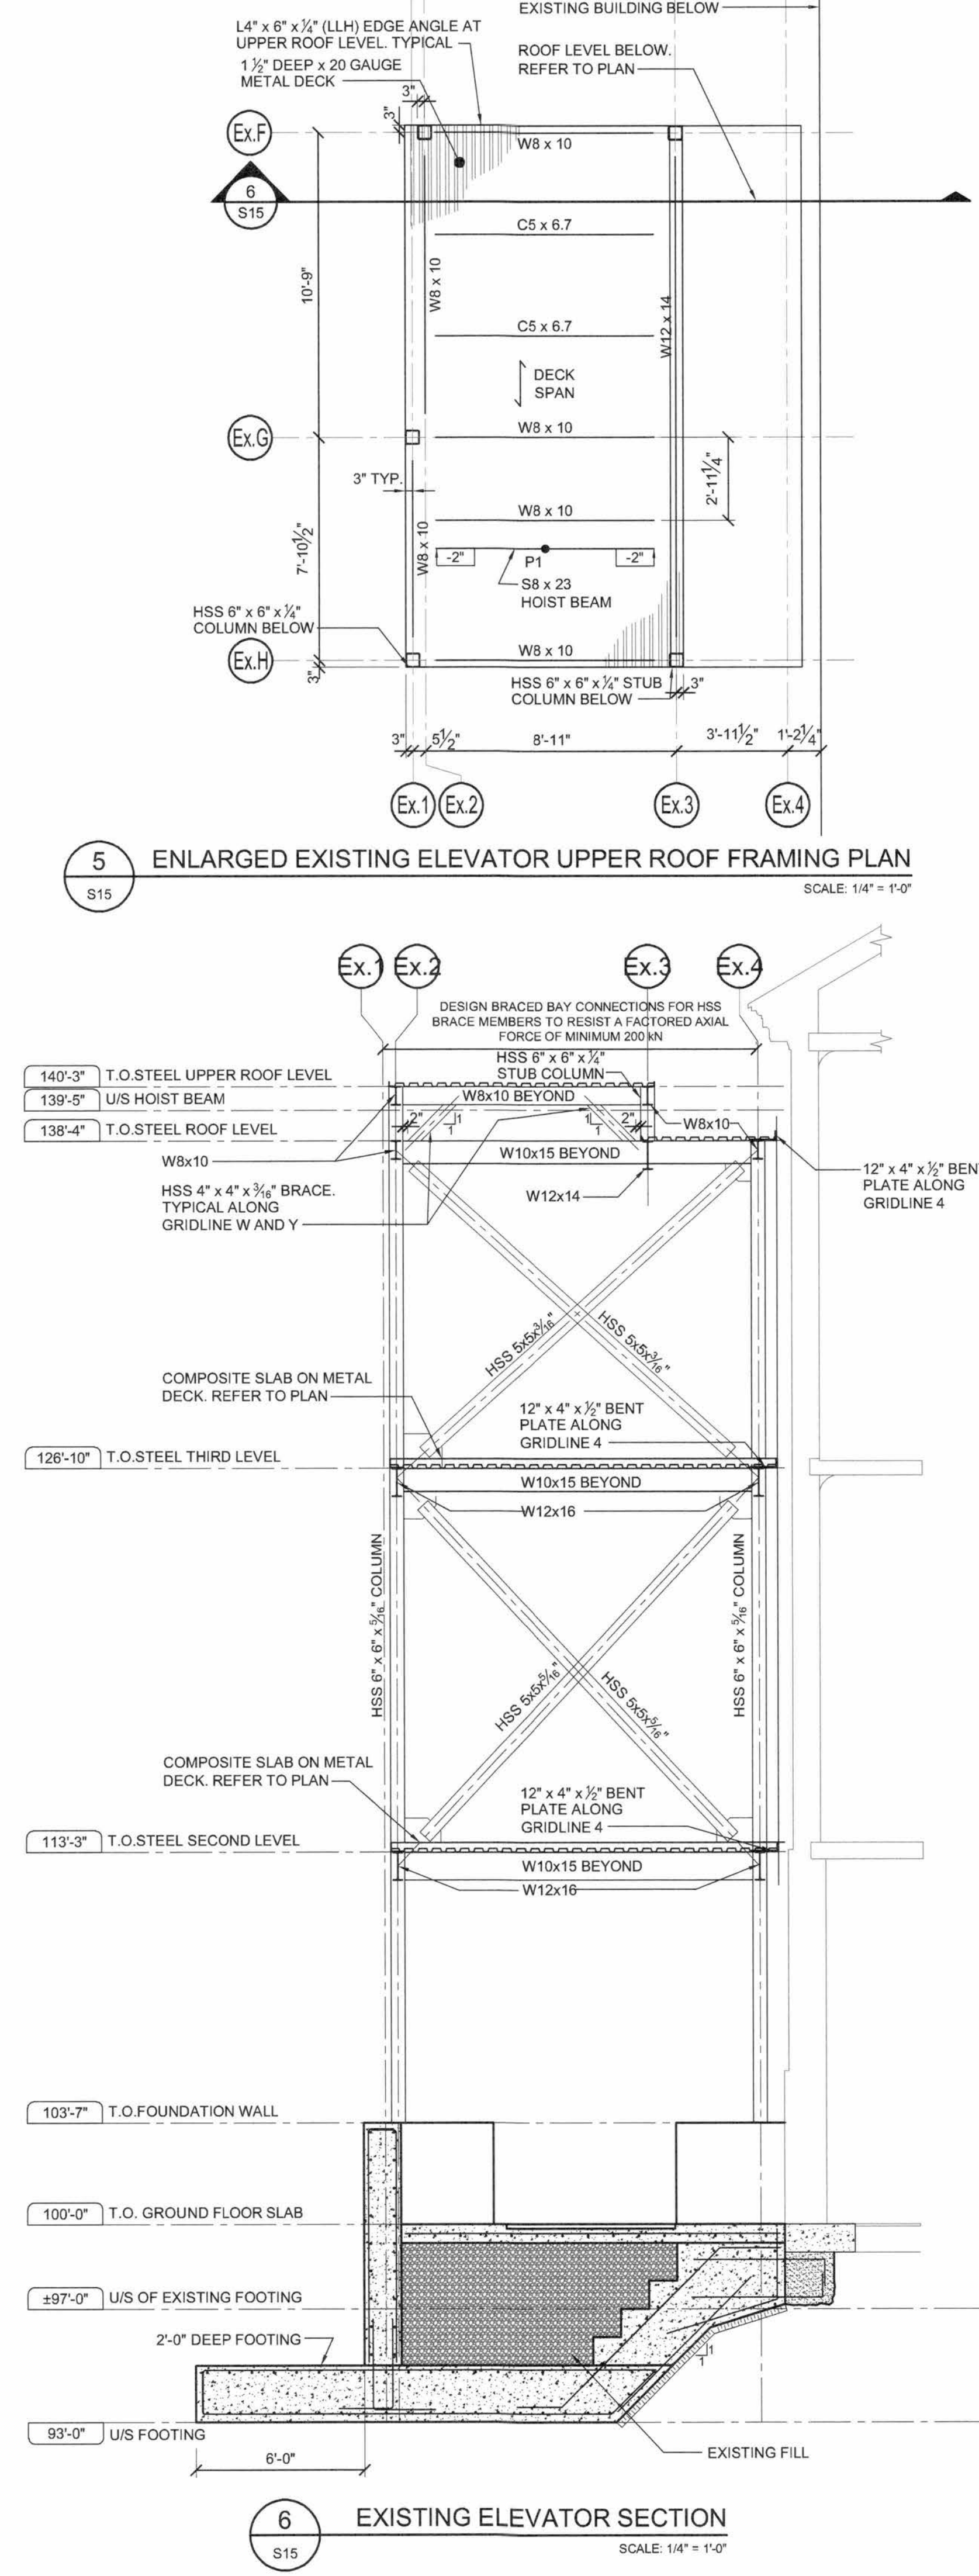
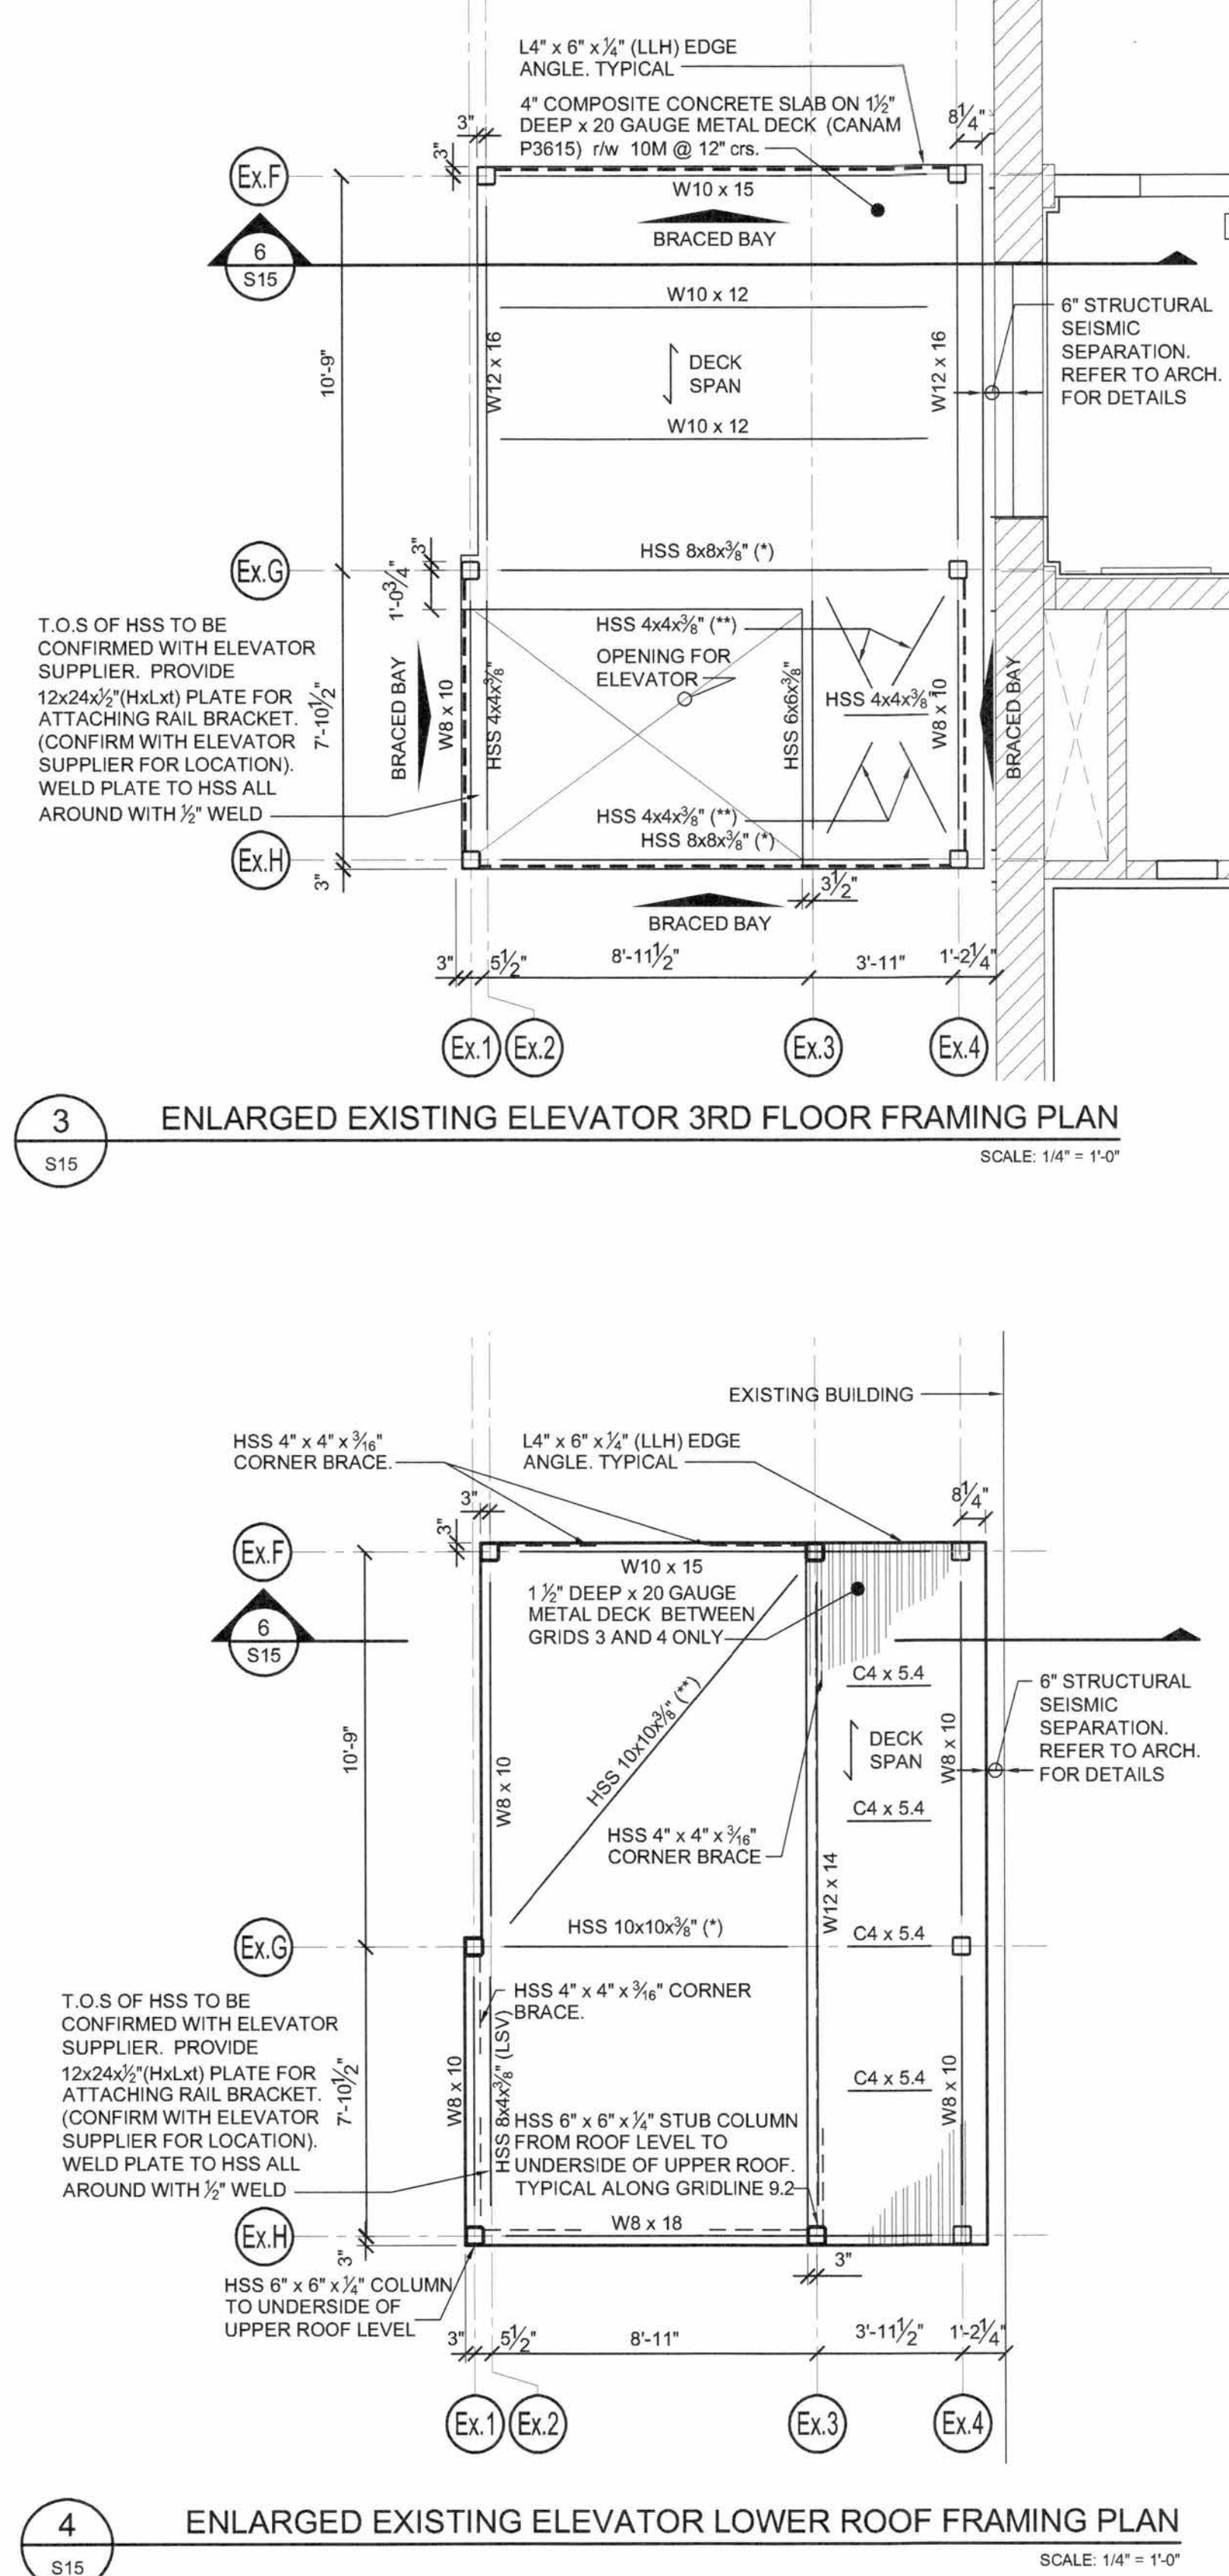


File Location: L:\27000\27672-000-1 - cspso - 2720 richmond road (ortho)\JLR DWG\Struct\27672 S15.dwg

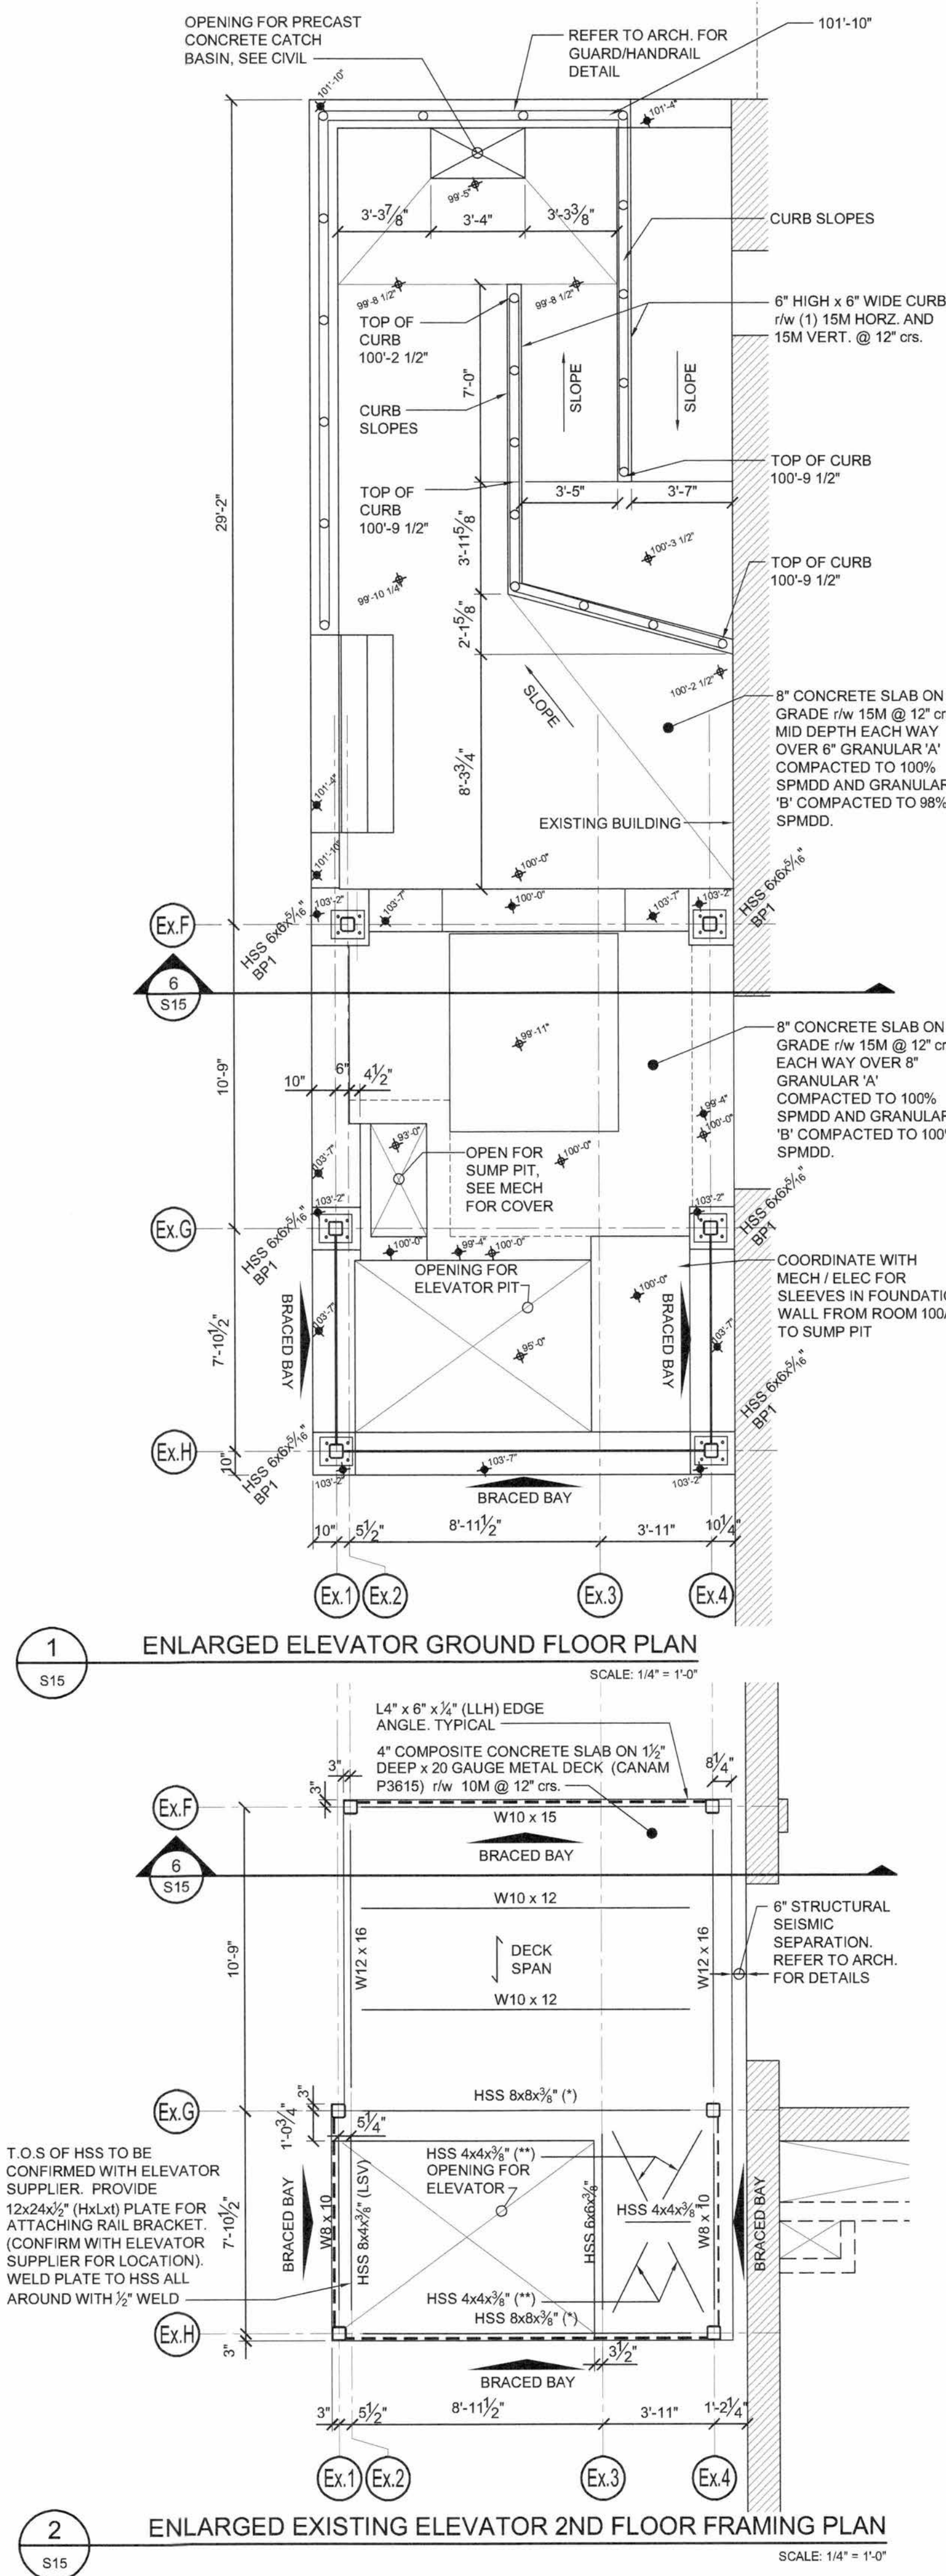

PARTIALLY CONSTRUCTED ELEVATOR STEEL STRUCTURE NOTES

PERFORM A DETAILED ASSESSMENT OF THE PARTIALLY CONSTRUCTED STEEL STRUCTURE TO DETERMINE WHAT REMAINING/CORRECTIVE WORK THAT MAY BE REQUIRED.

- REVIEW IS TO BE PERFORMED BY QUALIFIED STEEL INSPECTOR.
- THE STRUCTURE IS TO BE REVIEWED TO THE REQUIREMENT OF THE CSA S16 FOR ERECTION TOLERANCES AND BOLTING REQUIREMENT.
- THE WELDED CONNECTIONS ARE TO BE REVIEWED TO THE REQUIREMENTS OF THE CSA W59.
- SURVEY THE EXISTING CONCRETE AND STEEL FOR AS CONSTRUCTED ELEVATIONS.

THE REMAINING/CORRECTIVE WORK THAT MAY BE REQUIRED INCLUDE BUT IS NOT LIMITED TO:

- LOOSENING AND RE-TENSIONING OF ALL BOLTS PART OF THE LATERAL FORCE RESISTING SYSTEM.
- PLUMBING AND ALIGNING OF EXISTING STEEL MEMBERS TO MEET THE REQUIREMENT OF CSA S16.
- CLEANING AND PAINTING OF DAMAGED COATINGS.
- CORRECTING DEFECTIVE WELDS.

1	FOR TENDER	01/06/18
No.	ISSUE / REVISION	DD/MM/YY

This drawing is copyright protected and may not be reproduced or used for purposes other than execution of the described work without the express written consent of J.L. Richards & Associates Limited.

VERIFY SHEET SIZE AND SCALES. BAR TO THE RIGHT IS 1" IF THIS IS A FULL SIZE DRAWING.

SCALE: AS NOTED

CLIENT:
 Conseil des écoles publiques de l'Est de l'Ontario

CONSULTANT:
 McIntosh Perry Consulting Engineers Ltd.

CONSULTANT: www.jlrichards.ca

J.L. Richards ENGINEERS - ARCHITECTS - PLANNERS

CONSULTANT:
 PAGEAU MOREL
www.pageaumorel.com
Gatineau

PROFESSIONAL STAMP
 S. BERNARD 100202933
PROVINCE OF ONTARIO

PROJECT NORTH

PROJECT:
MAISON DE LA FRANCOPHONIE D'OTTAWA
2720 RICHMOND ROAD, OTTAWA

DRAWING:
EXISTING ELEVATOR PLANS AND SECTION

DESIGN: —	DRAWING #: S15
DRAWN: JPS	
CHECKED: SDB	
JLR #: 27672-001	

PLOT DATE: May 31, 2018 1:33:14 PM