


File Location: I:\27000\27672-000-1 - cspco - 2720 richmond road (cm6)\JLR DWG\Struct\27672 S20 S70.dwg

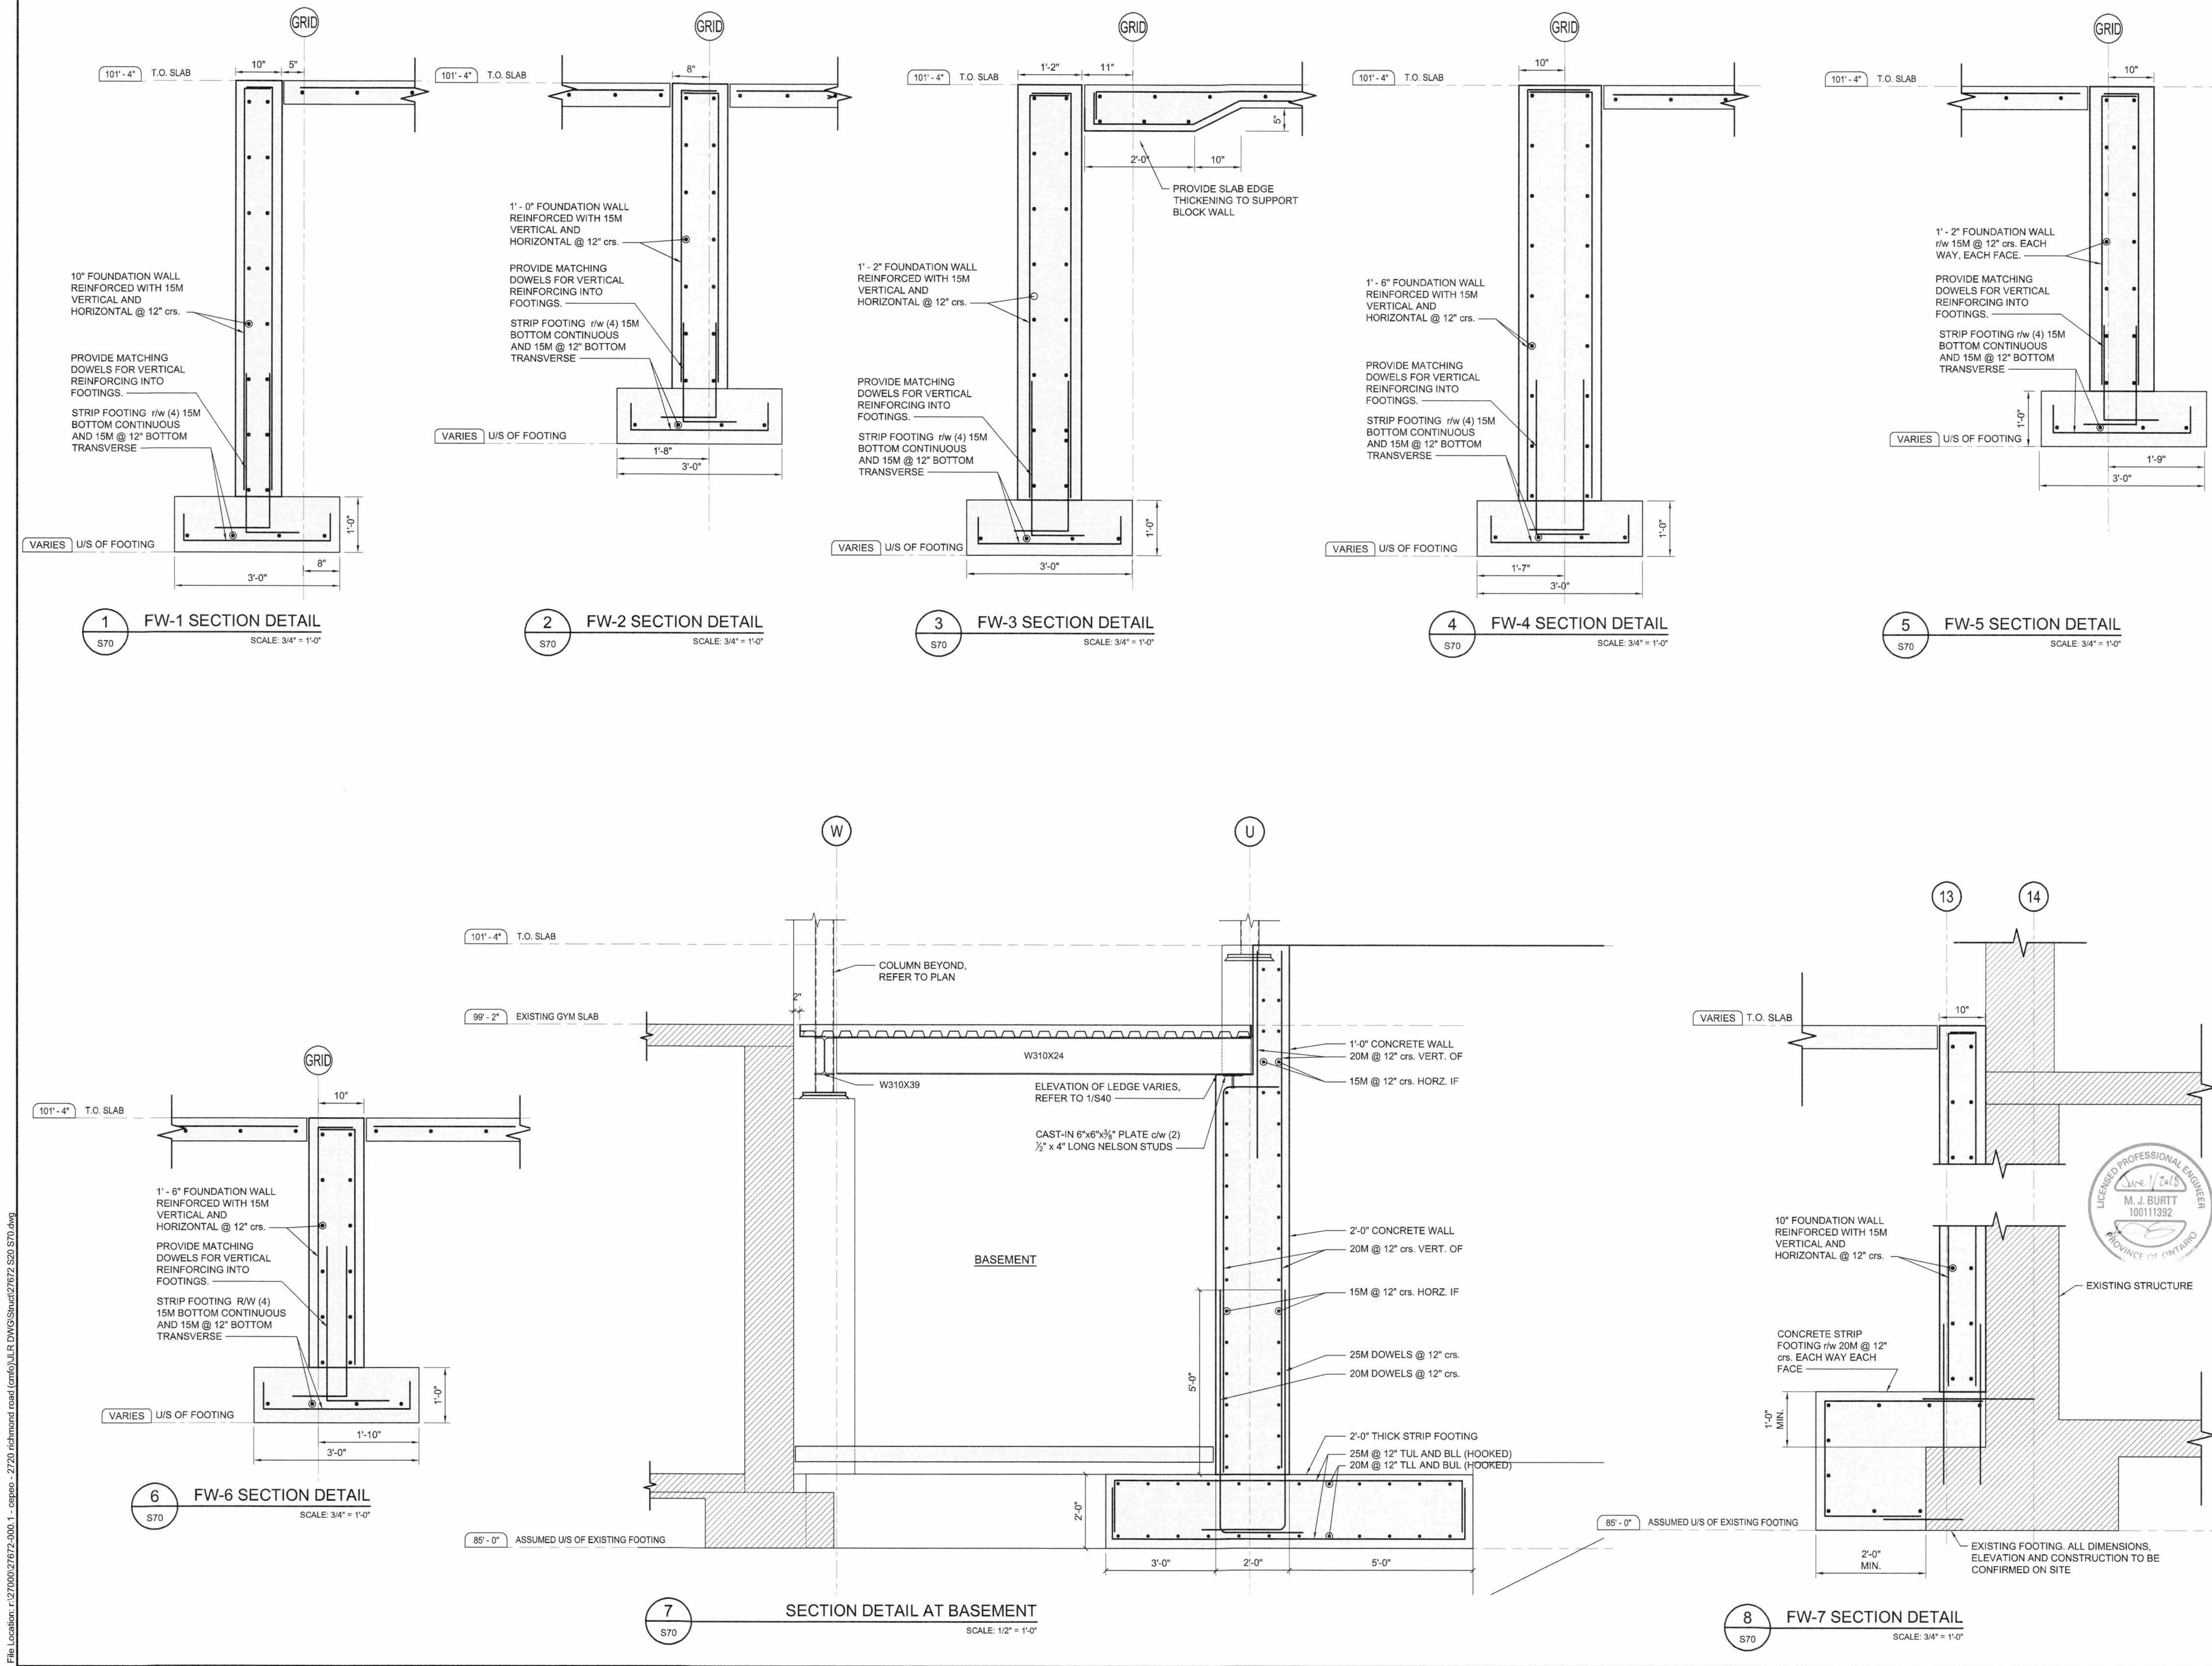

NOTE:

- DEPRESS FOUNDATION WALL BY SLAB THICKENING T AT ALL DOOR LOCATIONS. SEE TYPICAL DETAILS
- CONTRACTOR TO CONFIRM EXACT UNDERSIDE OF EXISTING FOOTING.

No.	ISSUE / REVISION	DATE
1	FOR TENDER	01/06/18

This drawing is copyright protected and may not be reproduced or used for purposes other than execution of the described work without the express written consent of J.L. Richards & Associates Limited.

VERIFY SHEET SIZE AND SCALES. BAR TO THE RIGHT IS 1" IF THIS IS A FULL SIZE DRAWING.

SCALE: AS NOTED

CLIENT:

Conseil des écoles publiques de l'Est de l'Ontario

CONSULTANT:

McINTOSH PERRY Consulting Engineers Ltd.

CONSULTANT:

www.jlrichards.ca

CONSULTANT:

J.L. Richards ENGINEERS - ARCHITECTS - PLANNERS

CONSULTANT:

PAGEAU MOREL www.pageaumorel.com Gatineau

PROFESSIONAL STAMP

PROJECT NORTH

MAISON DE LA FRANCOPHONIE D'OTTAWA

2720 RICHMOND ROAD, OTTAWA

DRAWING:

FOUNDATION SECTIONS

DESIGN: SDB/VR

DRAWN: JPS

CHECKED: MJB

JLR #: 27672-001

DRAWING #: S70

PLOT DATE: May 31, 2018 1:54:41 PM