

10.		
9.		
8.		
7.		
6.		
5.		
4.		
3.		
2.		
1.	ISSUED FOR Prelim Pricing	Sept 4/2018

NO. REVISIONS DATE

USE OF THESE DRAWINGS IS RESTRICTED SOLELY TO THE CONSTRUCTION FOR WHICH THEY WERE DEVELOPED. BEKOLAY GAMBLE AND ASSOCIATES LTD. ASSUME NO RESPONSIBILITY FOR ANY SUBSEQUENT USE. DO NOT SCALE THE DRAWINGS BUT RESPECT ANY DIMENSIONS SPECIFICALLY IDENTIFIED IN NOTES OR TEXT. ALL CONTRACTORS MUST VISIT THE SITE AND ARE RESPONSIBLE FOR VERIFYING ANY AND ALL DIMENSIONS THAT RELATE TO THEIR WORK. REPORT ANY DISCREPANCIES IMMEDIATELY TO THE CONSULTANT.

BEKOLAY & Associates. Ltd.
Consulting Engineers


200-1827 WOODWARD DR., OTTAWA
ON N1Y 2S8
TEL: 613-723-0474 FAX: 613-723-0864
EMAIL: jgamb@bga.ca

4-Sep-18

PROJECT: HIGHLAND PARK FUNERAL HOME
Kanata

DRAWING: BASEMENT
PLUMBING & PIPING

DATE	----	SCALE	1:100
DRAWN BY	Staff	DESIGNED BY	JRB
JOB NO.	2018-04	CHECKED BY	JRB
DRAWING NO.	M-3 of 4		

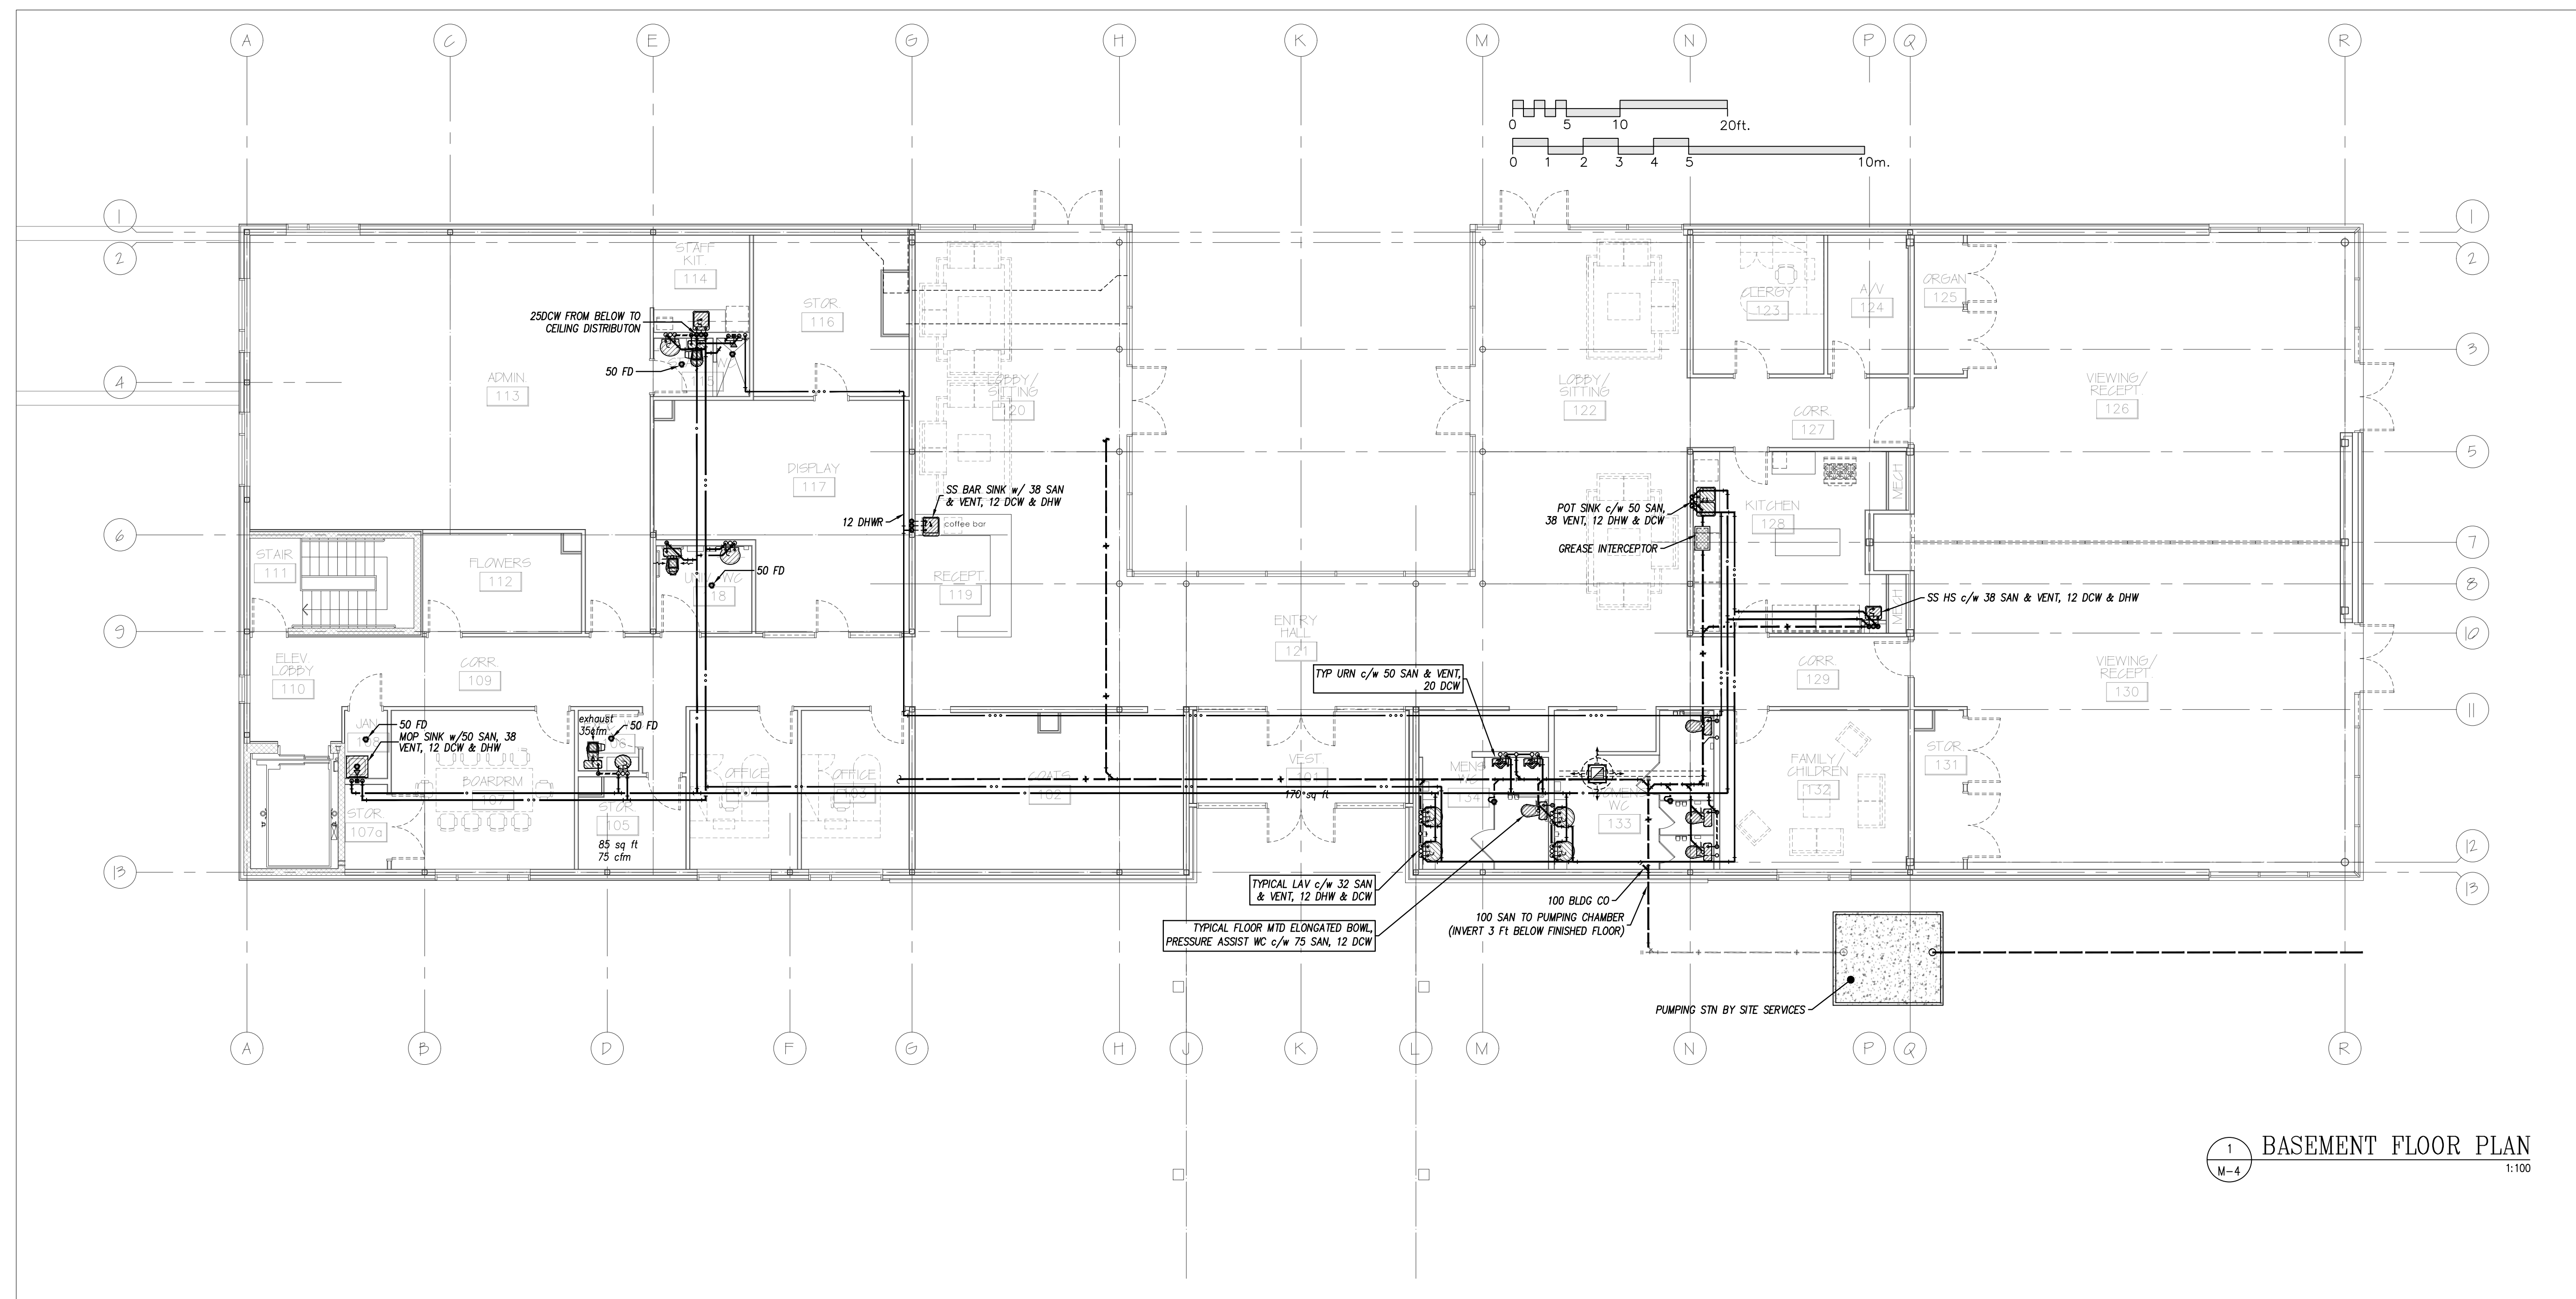

1 BASEMENT FLOOR PLAN
M-4 1:100

10.		
9.		
8.		
7.		
6.		
5.		
4.		
3.		
2.		
1.	ISSUED FOR Prelim Pricing	Sept 4/2018
NO.	REVISIONS	DATE

USE OF THESE DRAWINGS IS RESTRICTED SOLELY TO THE CONSTRUCTION FOR WHICH THEY WERE DEVELOPED. BEKOLAY GAMBLE AND ASSOCIATES LTD. ASSUME NO RESPONSIBILITY FOR ANY SUBSEQUENT USE. DO NOT SCALE THE DRAWINGS BUT RESPECT ANY DIMENSIONS SPECIFICALLY IDENTIFIED IN NOTES OR TEXT. ALL CONTRACTORS MUST VISIT THE SITE AND ARE RESPONSIBLE FOR VERIFYING ANY AND ALL DIMENSIONS THAT RELATE TO THEIR WORK. REPORT ANY DISCREPANCIES IMMEDIATELY TO THE CONSULTANT.



PROJECT: HIGHLAND PARK FUNERAL HOME
Kanata
DRAWING: GROUND FLOOR
PLUMBING & PIPING

DATE	----	SCALE	1:100
DRAWN BY	Staff	DESIGNED BY	JRB
JOB NO.	2018-04	CHECKED BY	JRB
DRAWING NO.			