
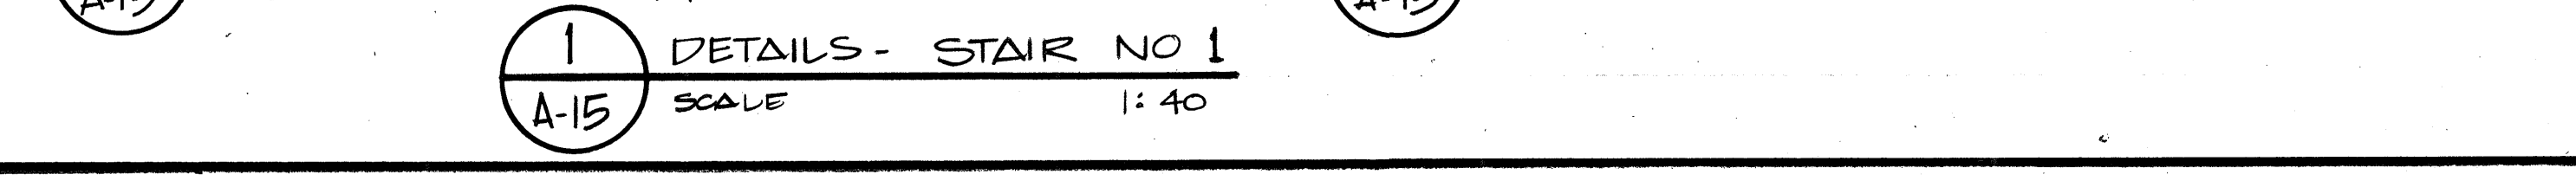
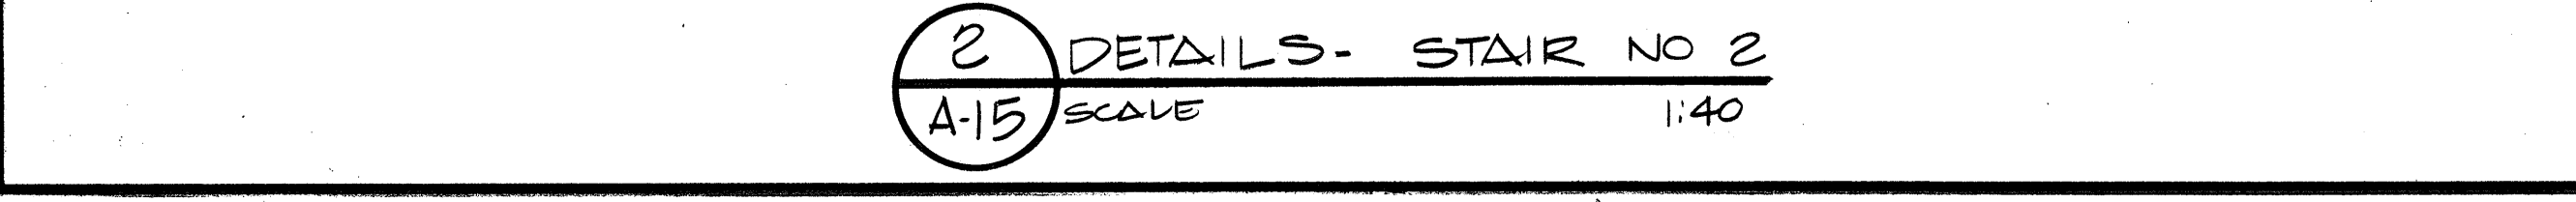
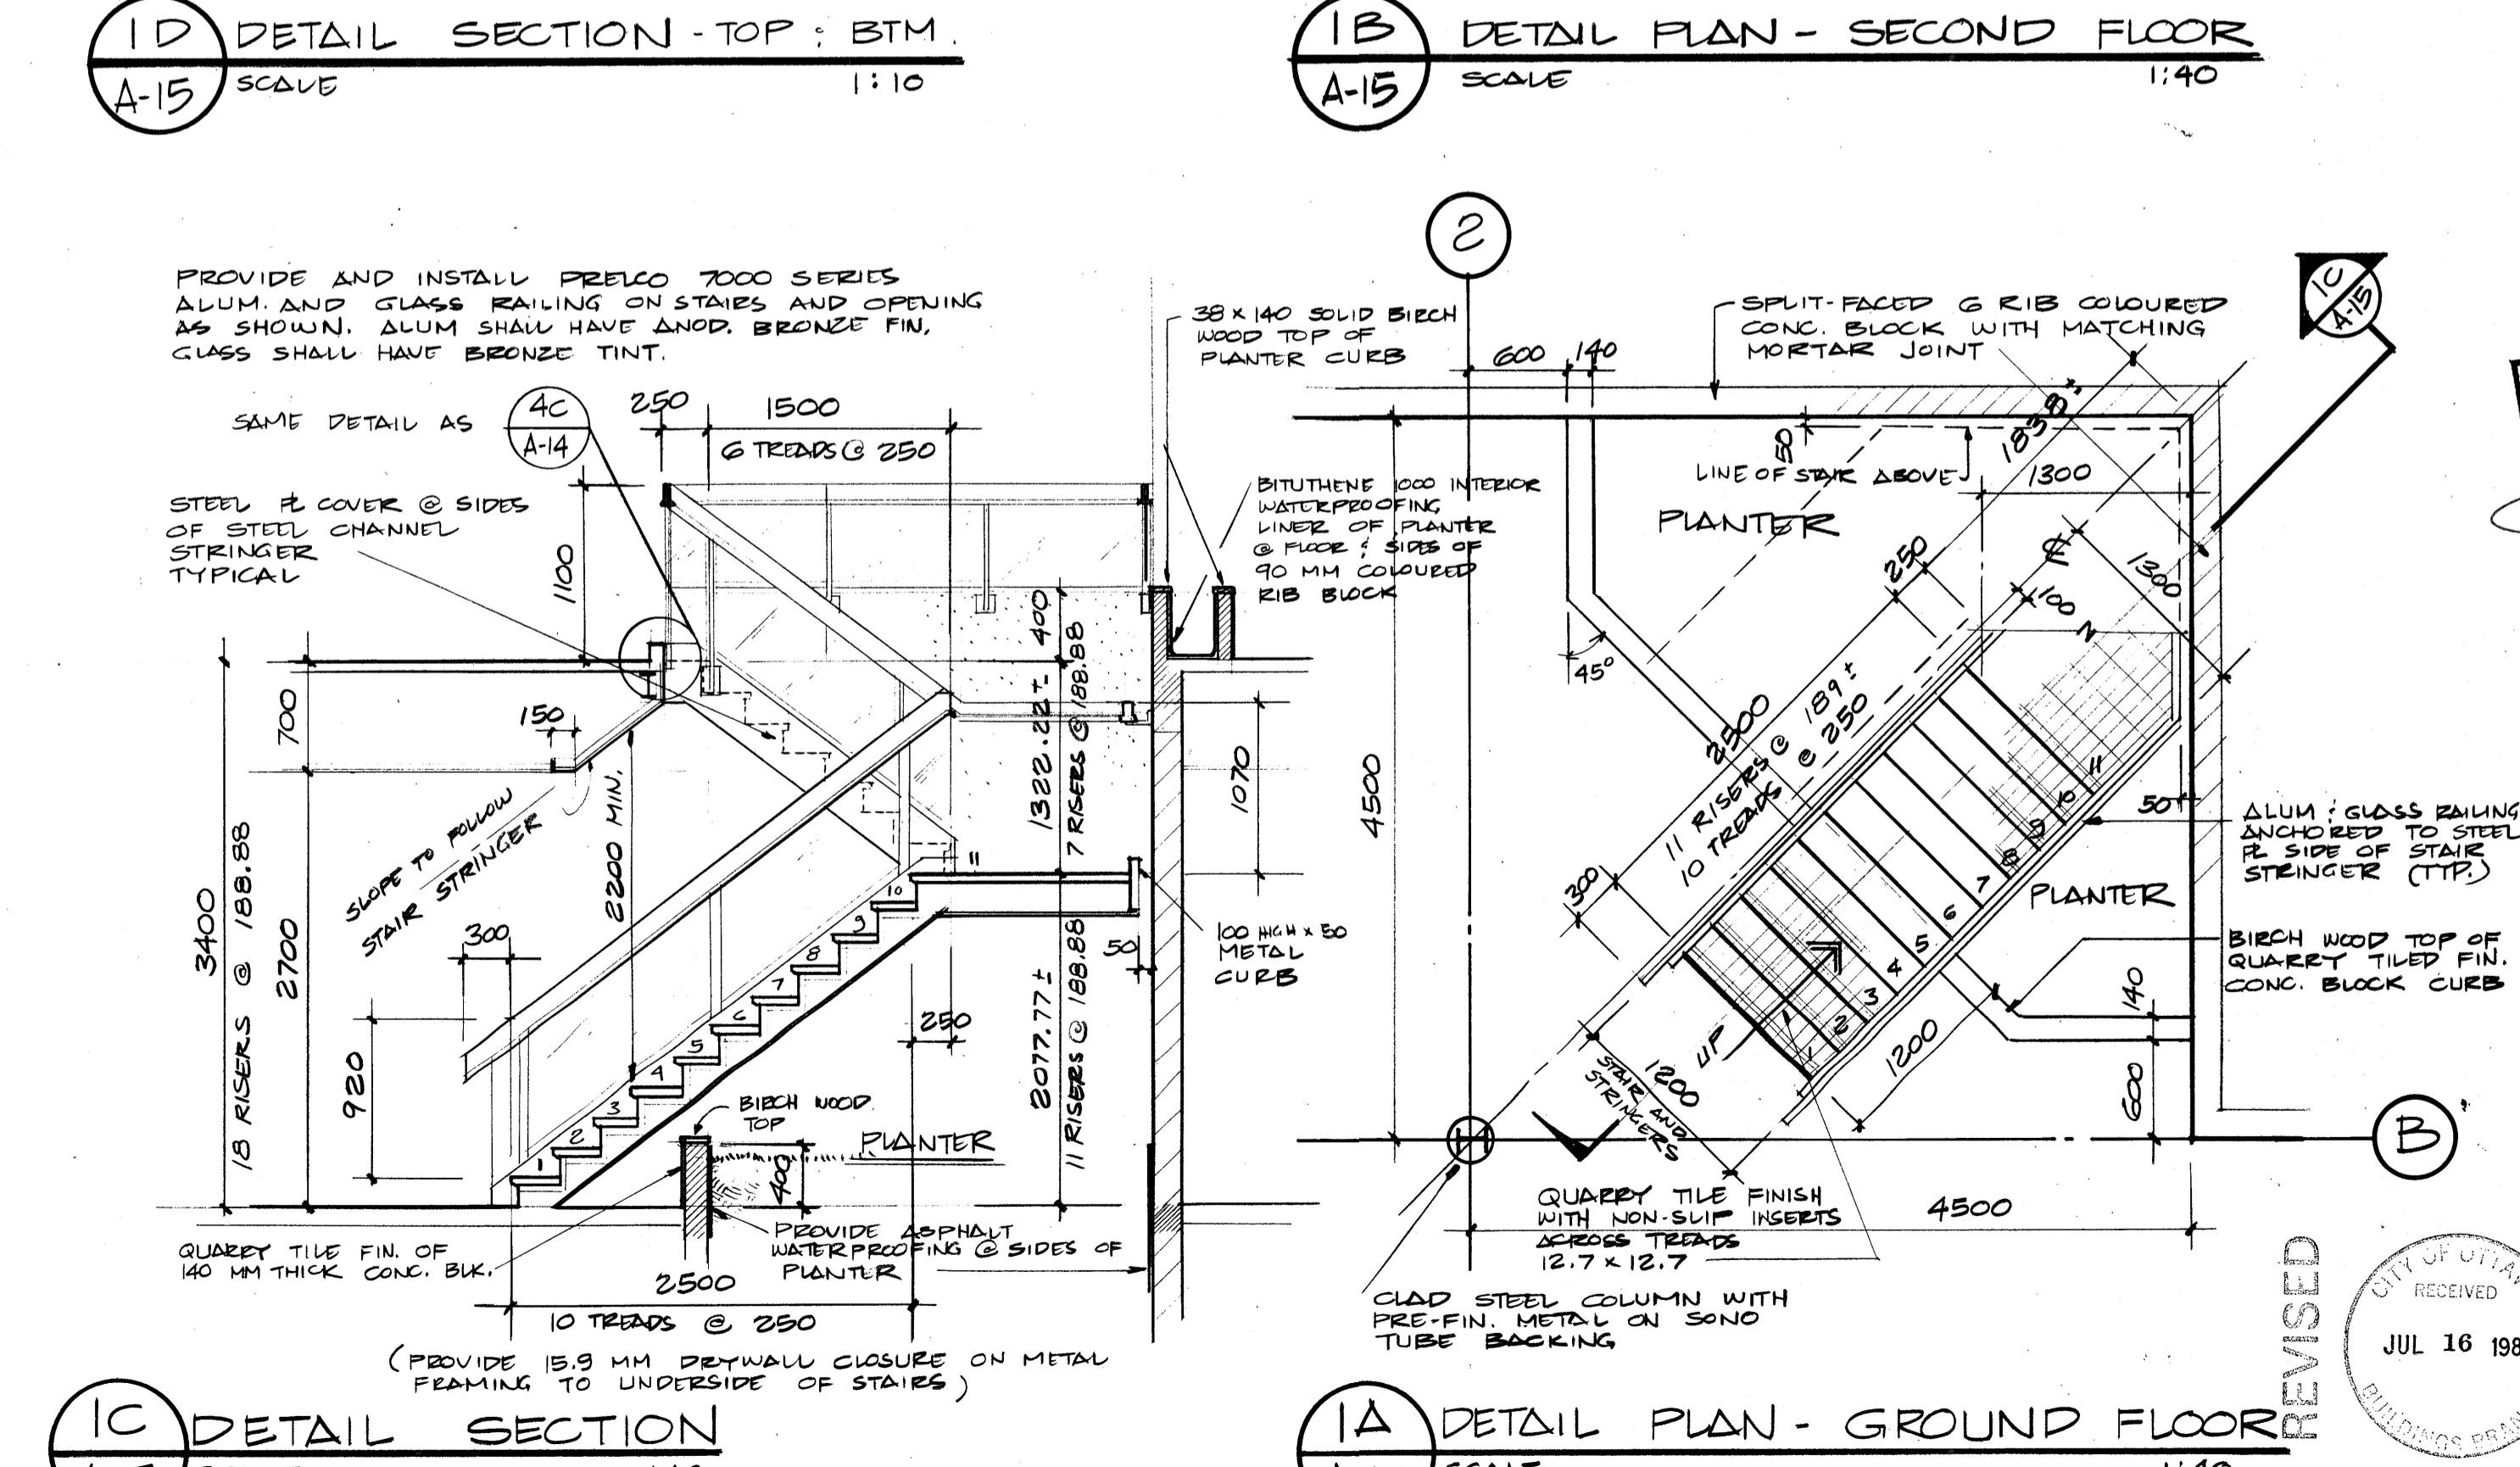
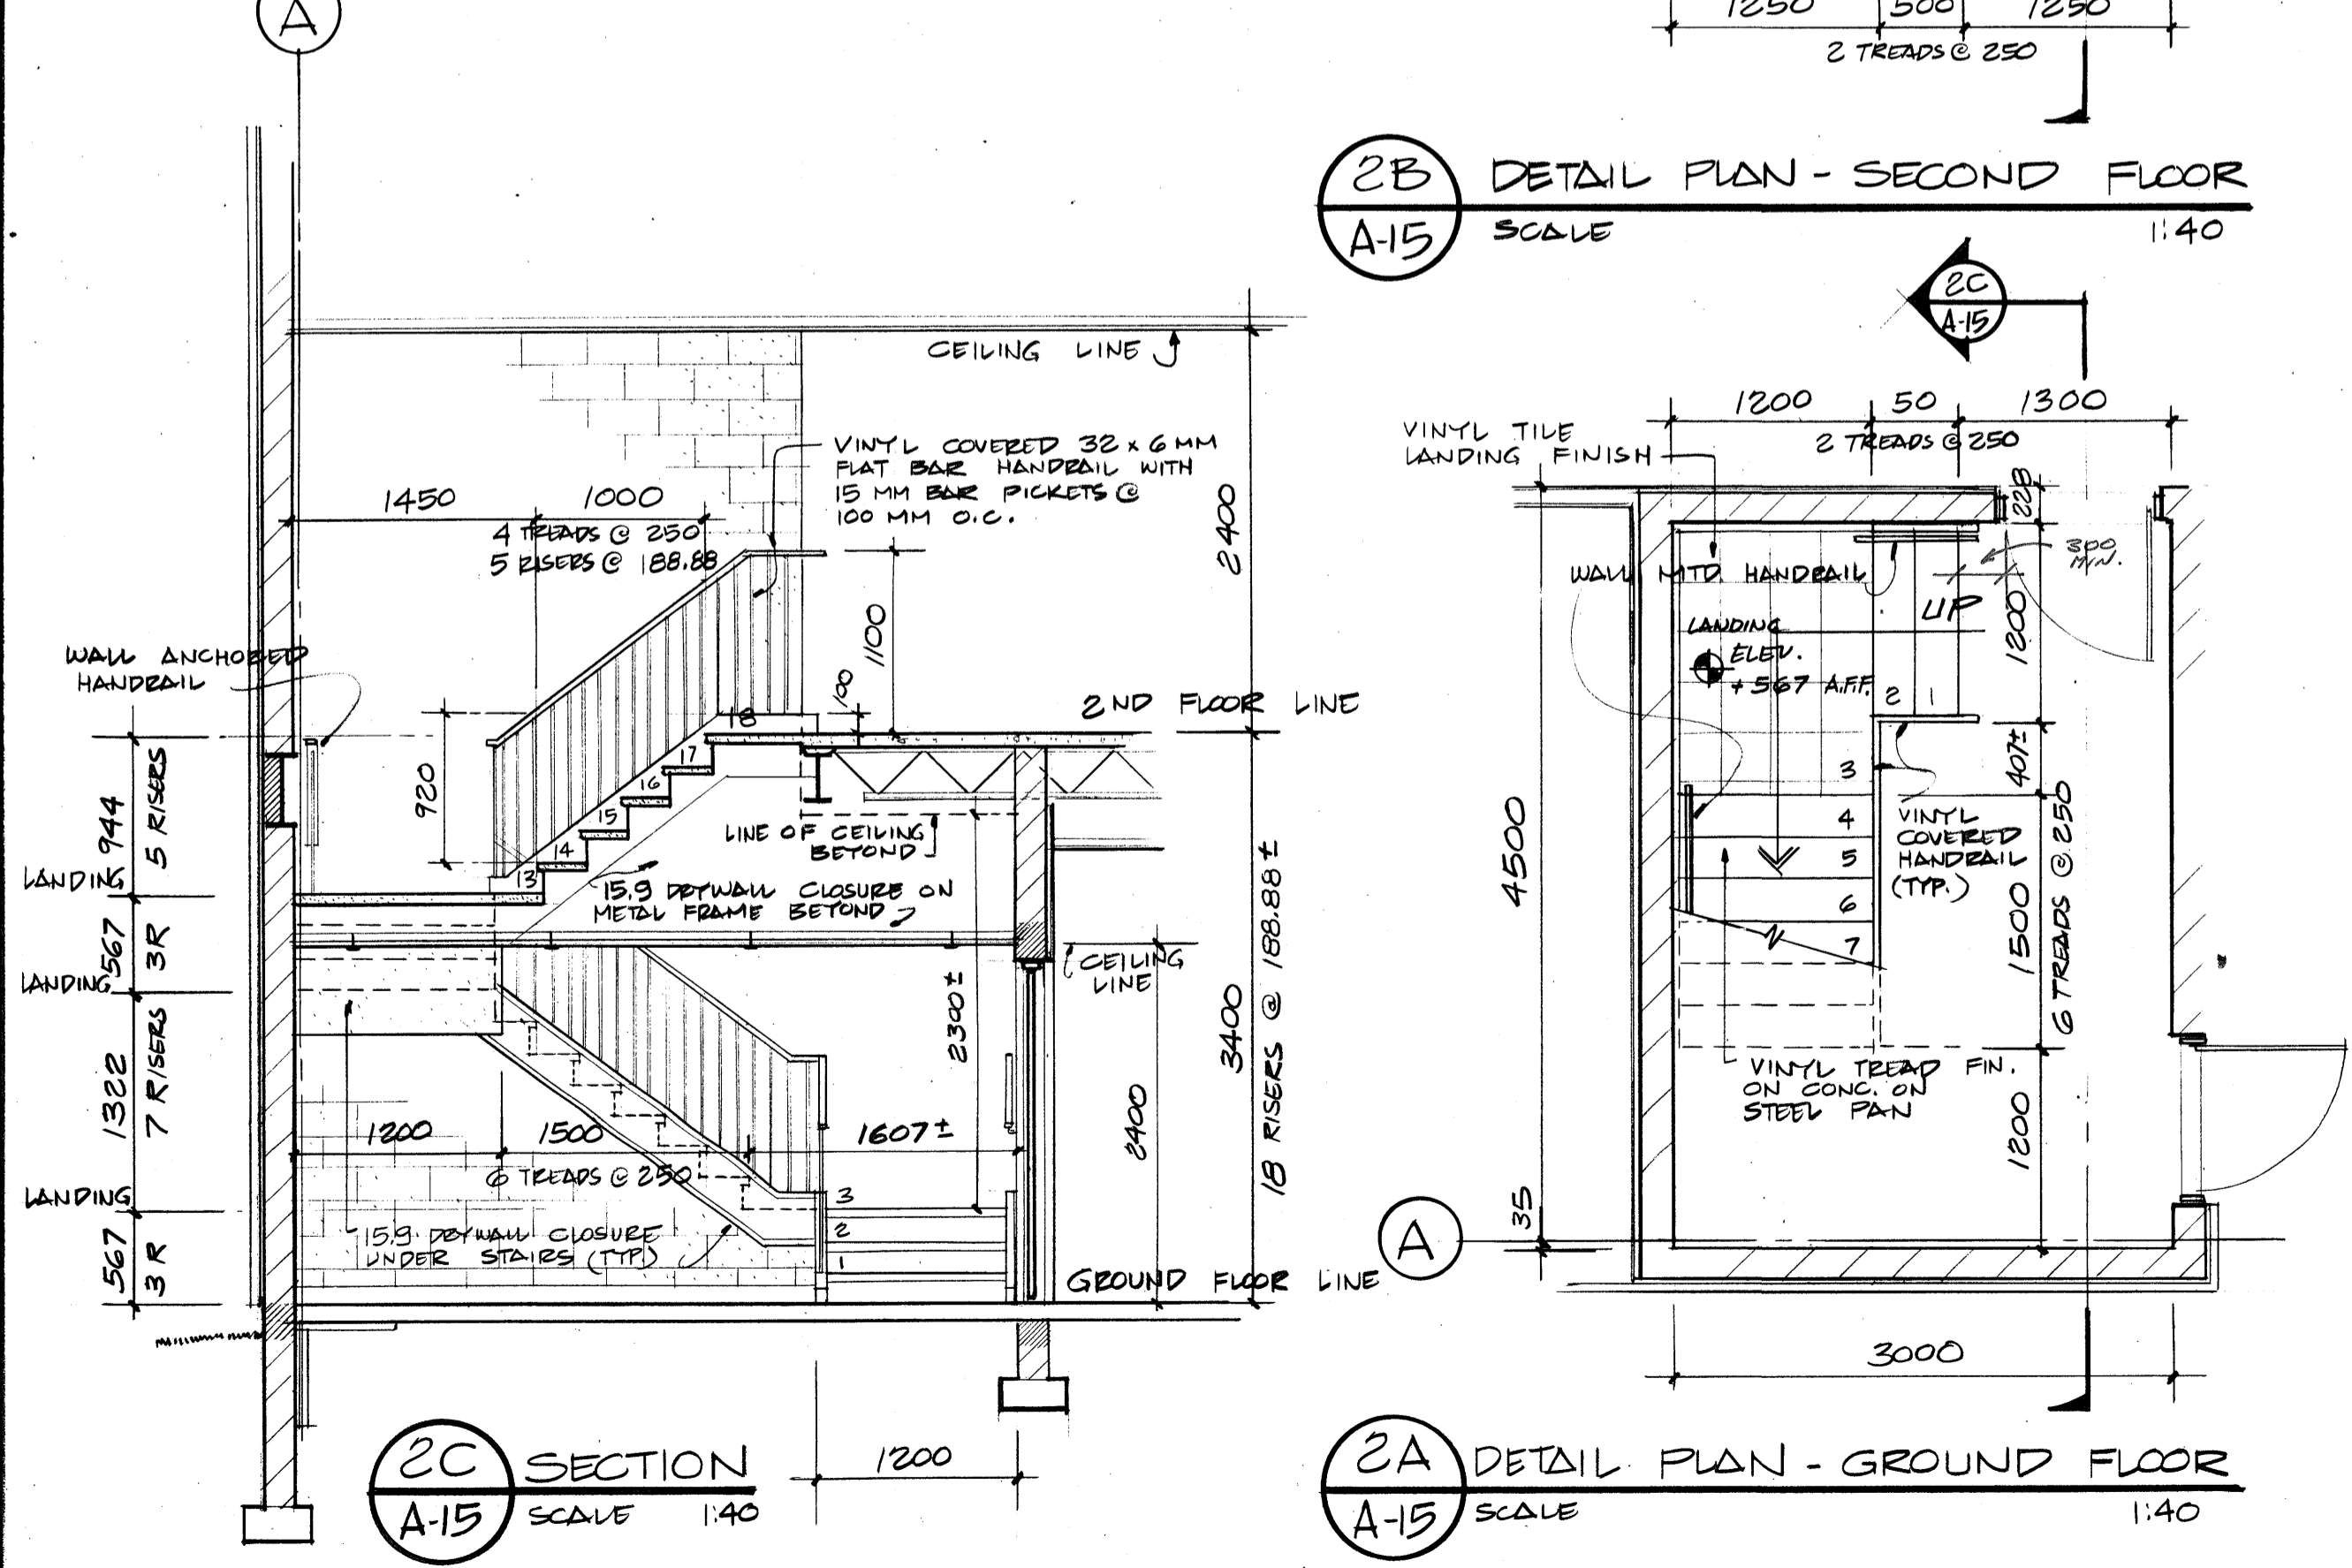
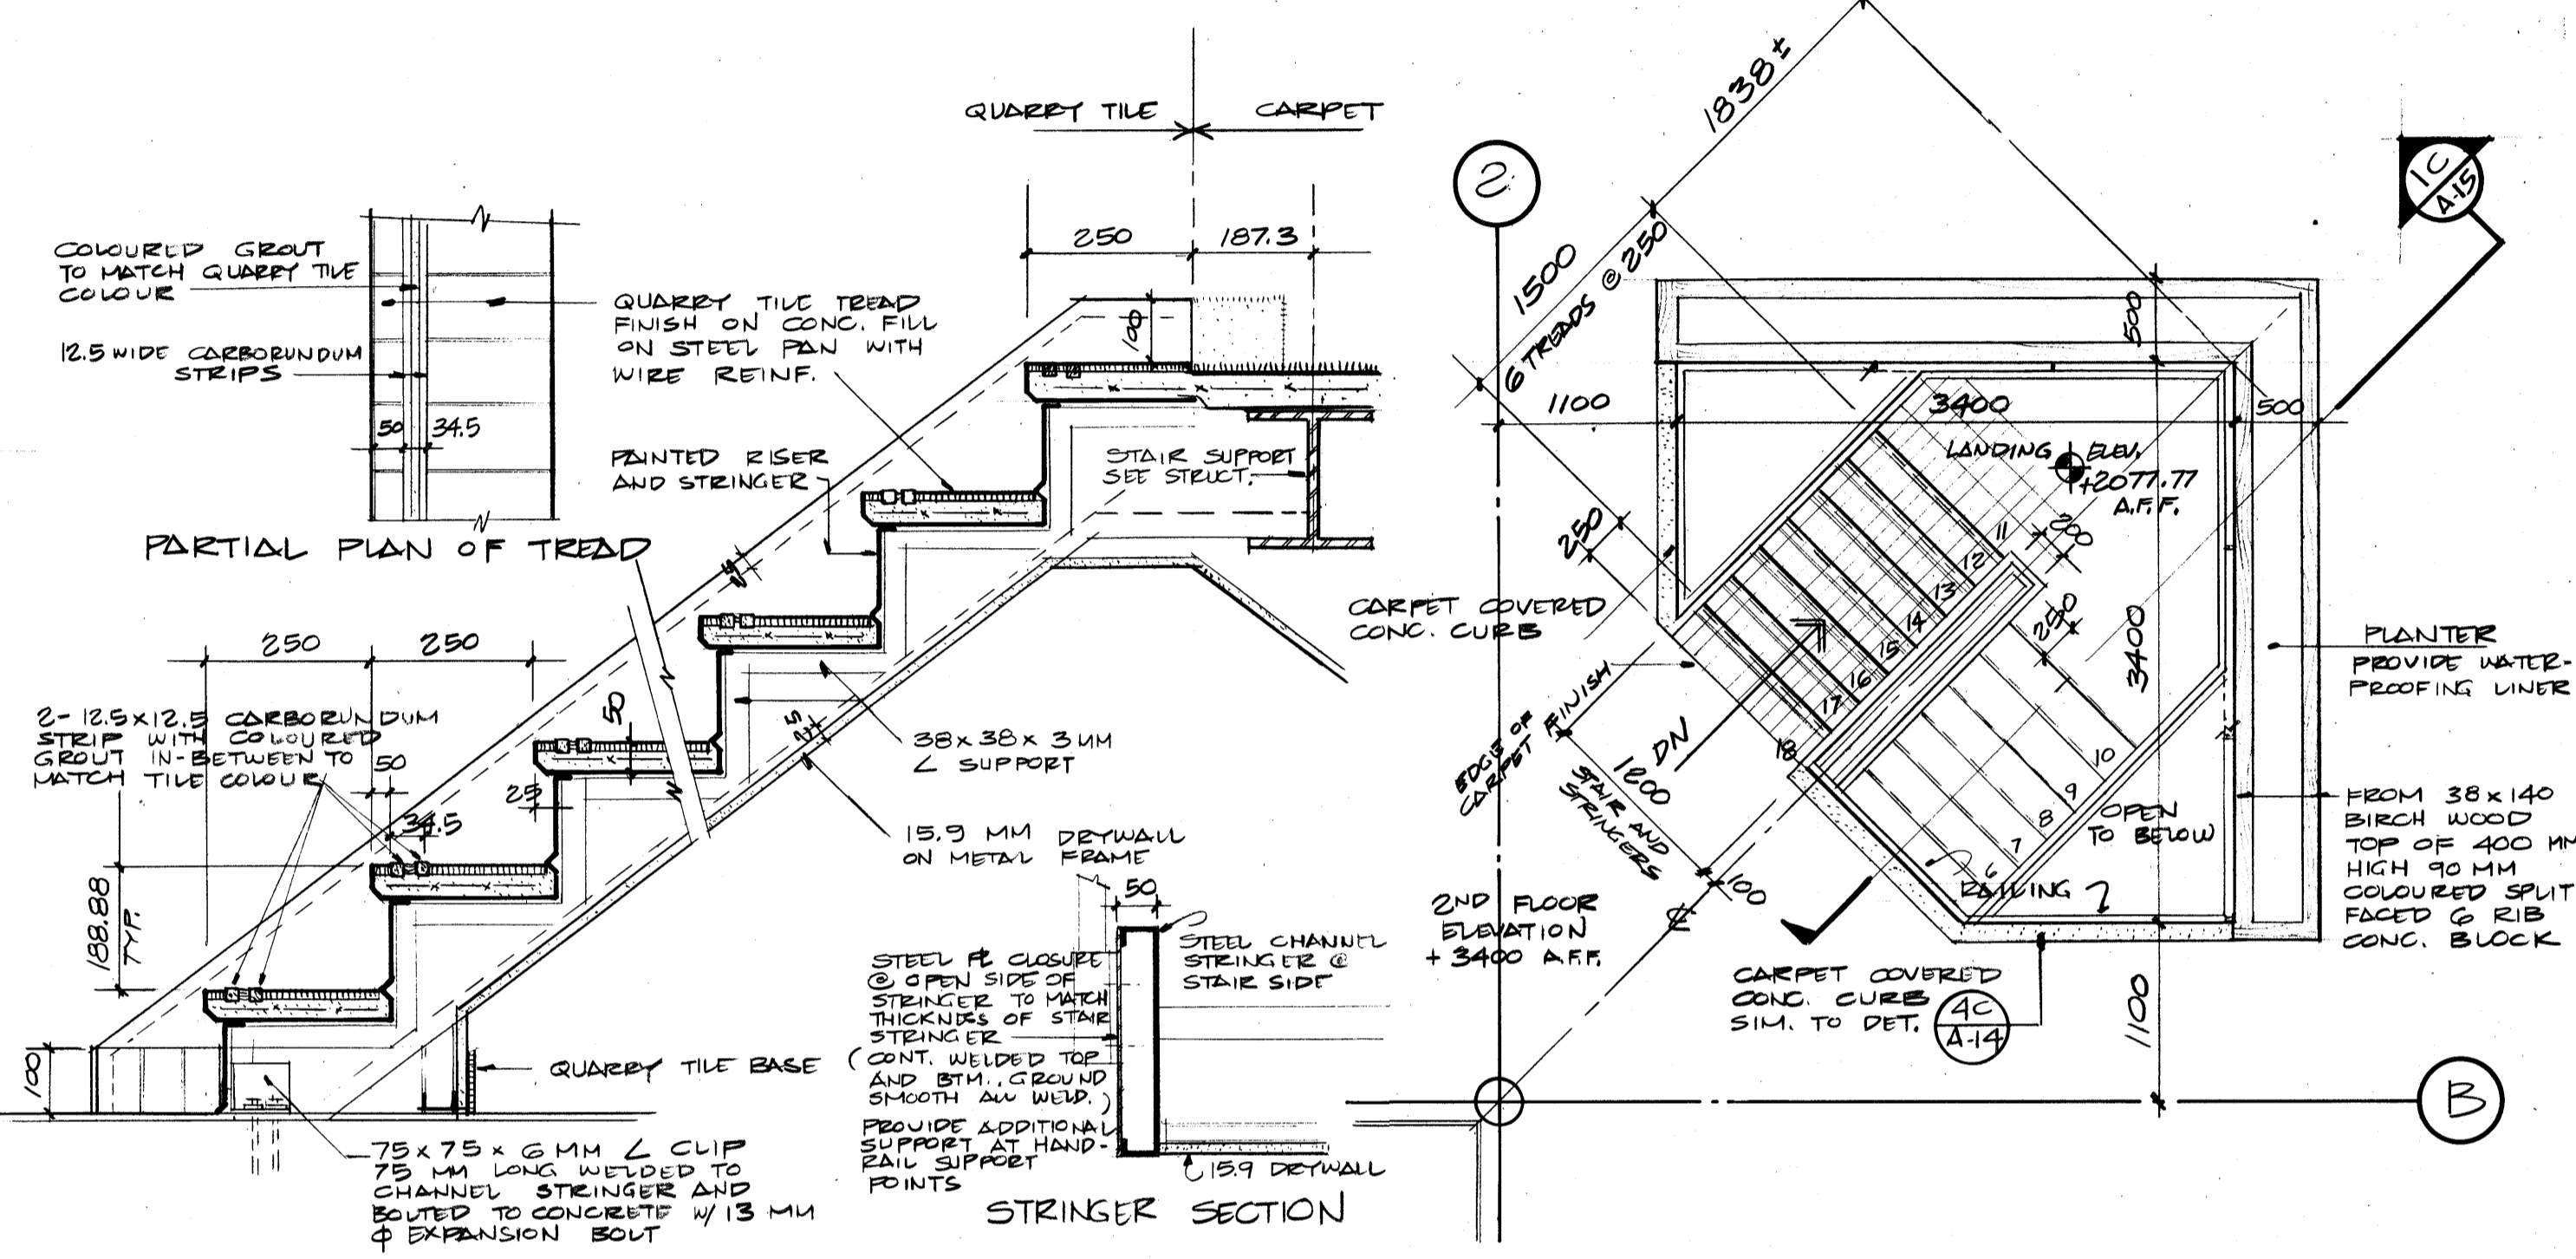
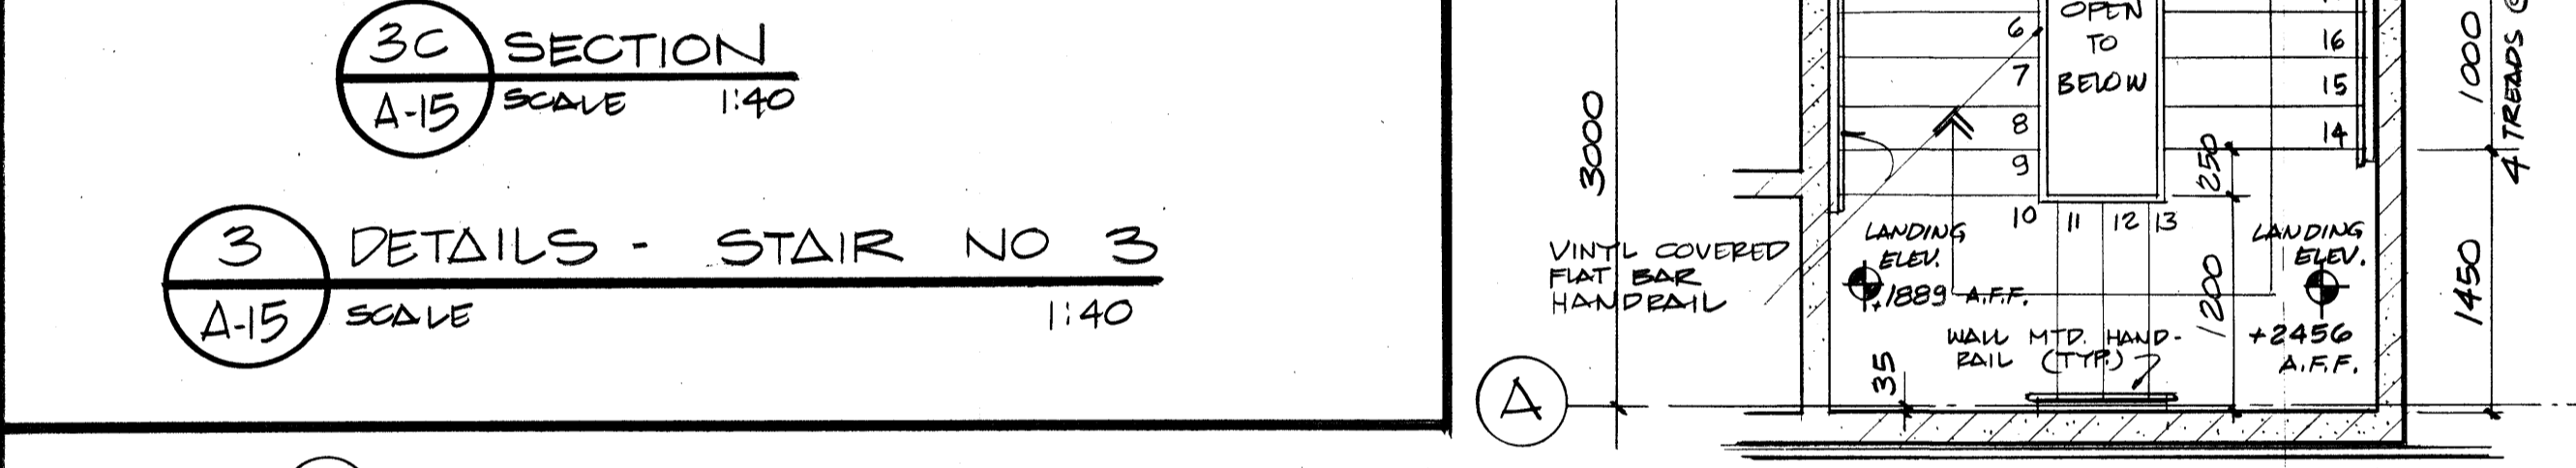
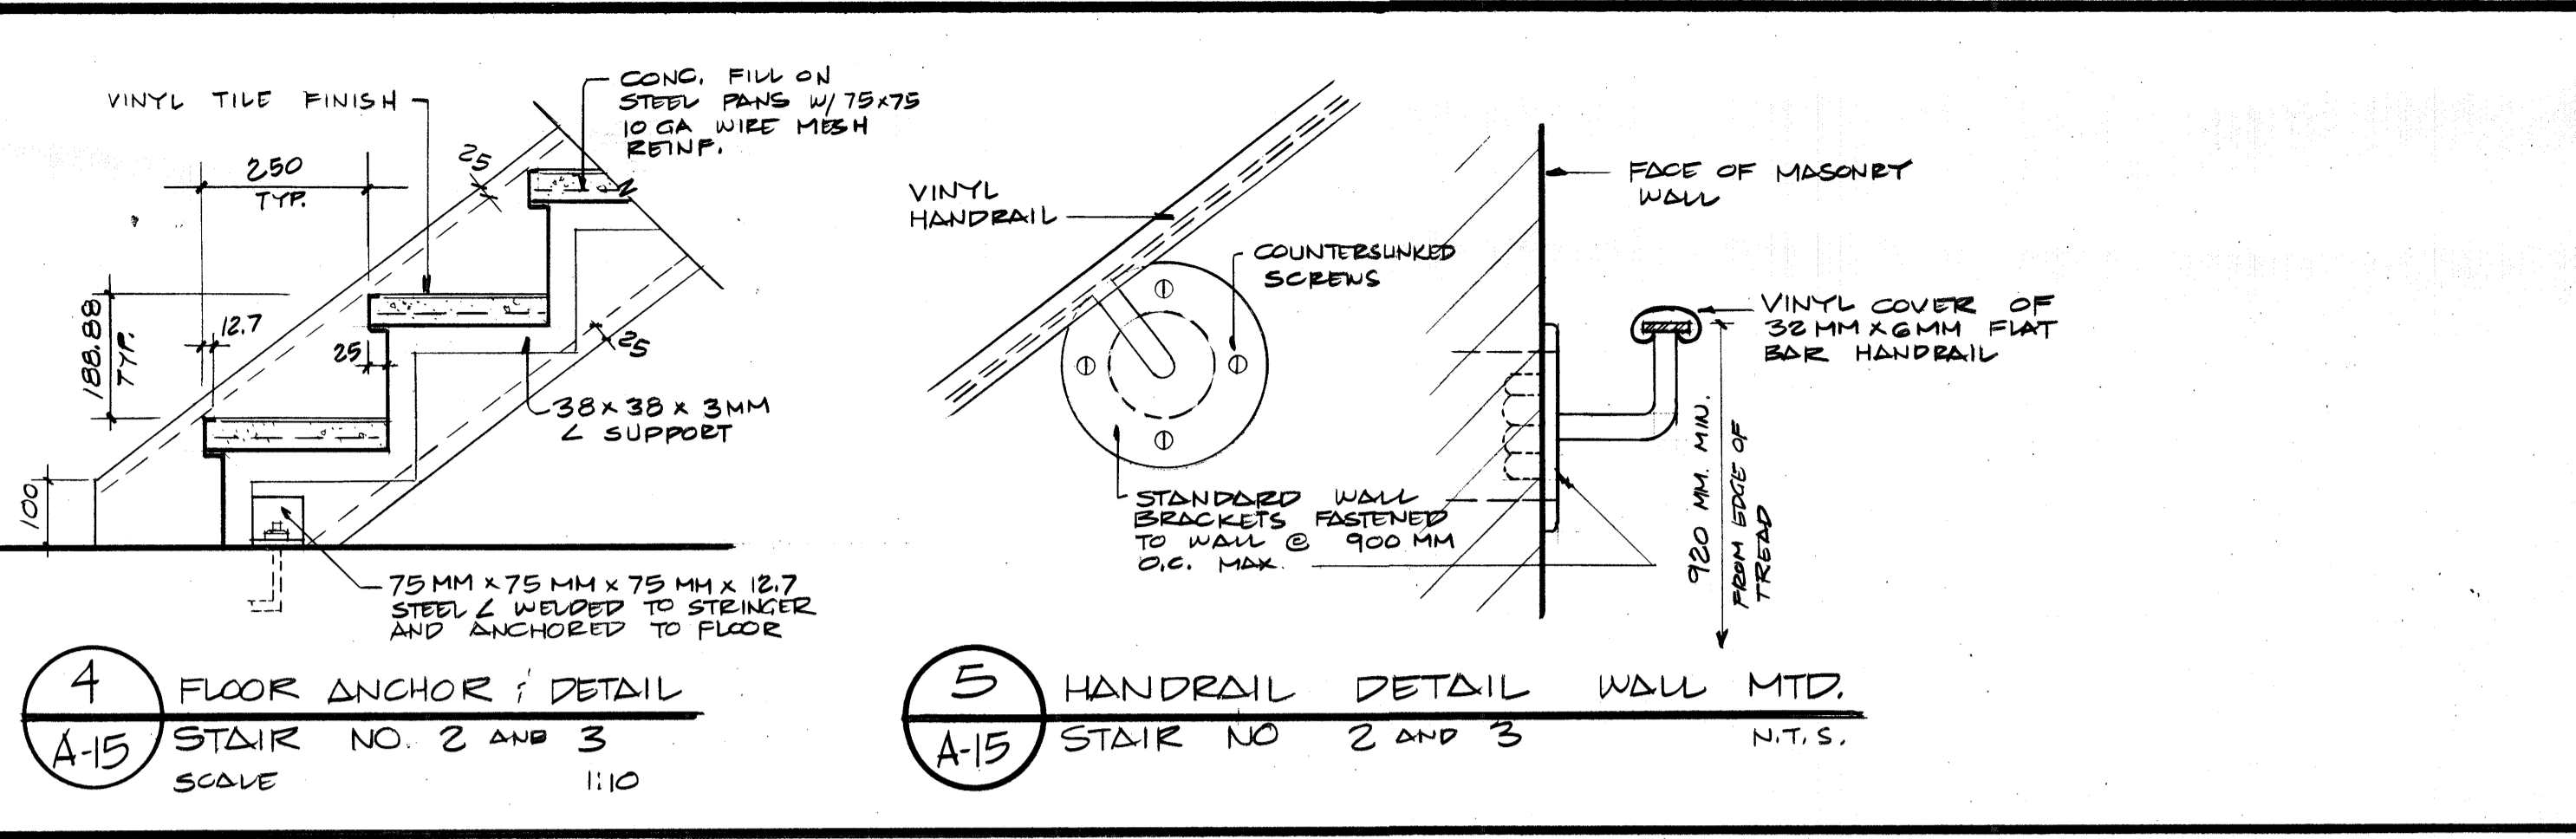


This drawing shall not be used for construction purposes unless countersigned by: *G. Xiggoros*  
 g. d. xiggoros, p. eng.  
 g. d. xiggoros & associates ltd.  
 consulting engineers  
 4111 lawrence avenue east  
 scarborough, ontario M1E 2S2  
 tel. (416) 283-7208

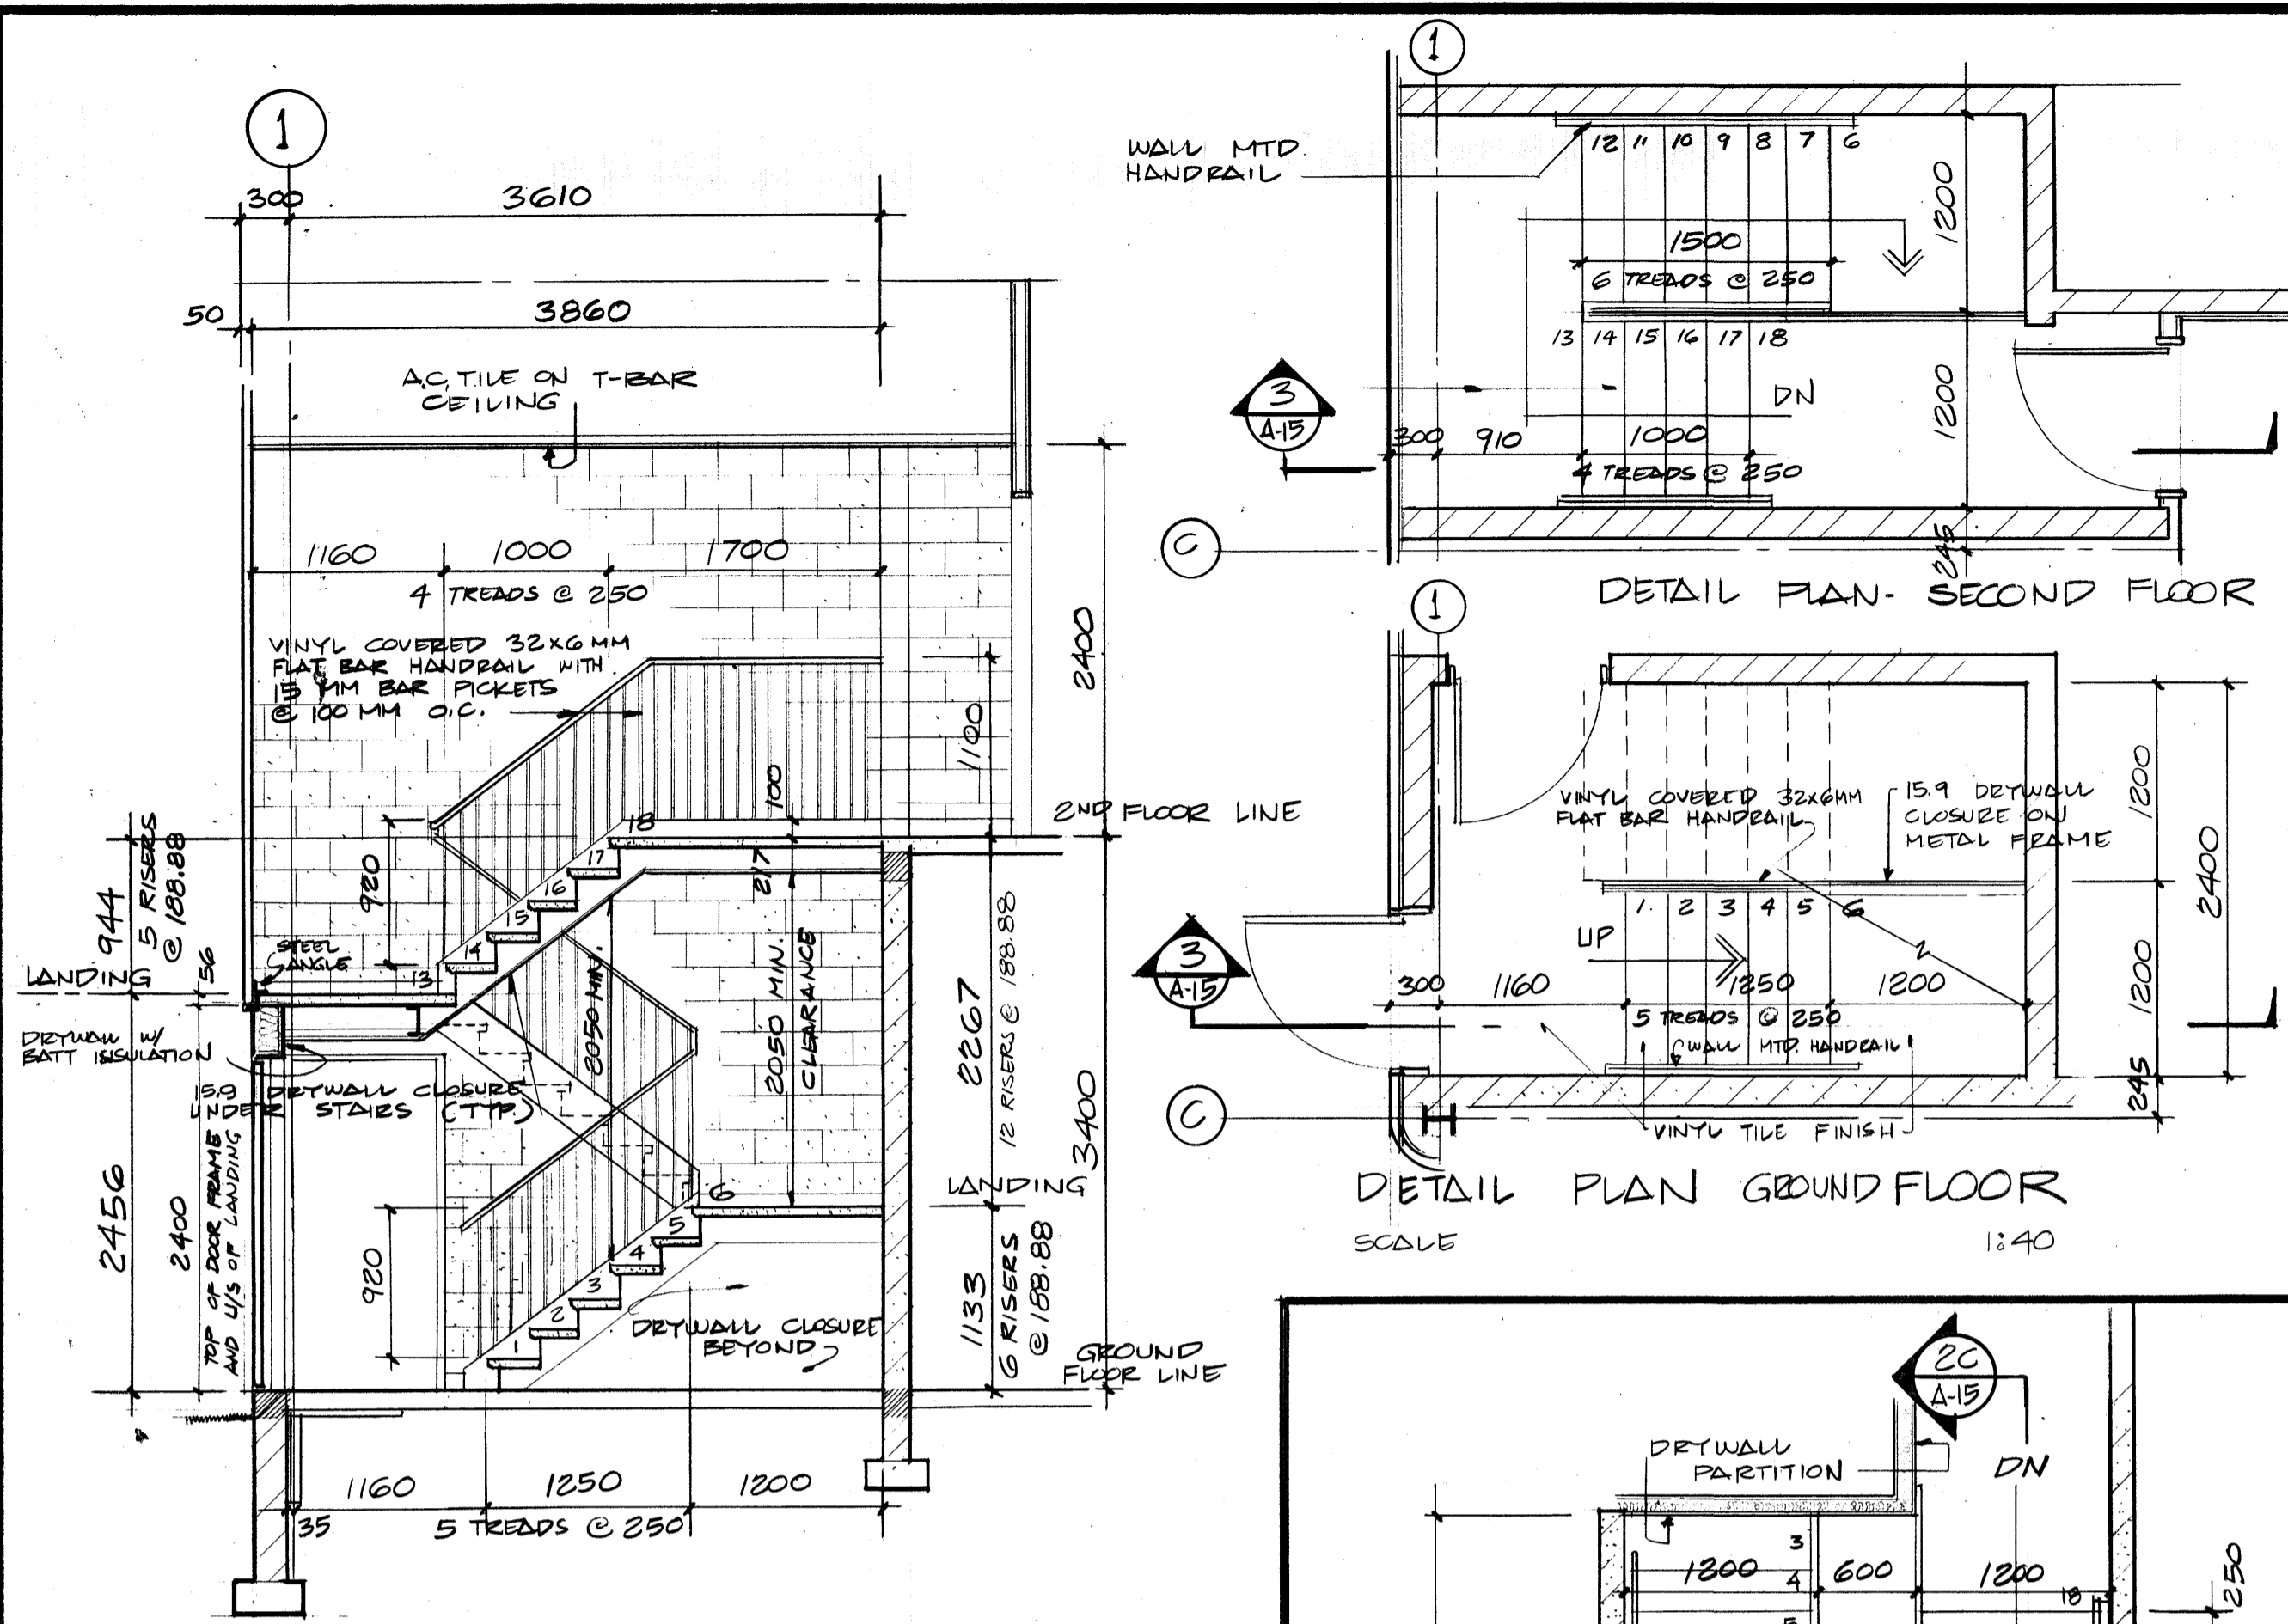

Issued for tender		DATE
NO. REVISIONS		JUL 16 1985
CITY OF OTTAWA BUILDINGS BRANCH OCT 10 1985		
REGISTERED PROFESSIONAL ENGINEER G. XIGGOROS PROVINCE OF ONTARIO		
PROJECT TITLE PROPOSED WAREHOUSE HEADQUARTERS AND DISTRIBUTION CENTRE FOR HOLDER OF NORTH AMERICA OTTAWA CANADA		
DRAWING TITLE STAIR DETAILS		
REVISIONS		
DRAWN BY	RS	DATE
CHECKED BY	GX	DATE
PROJECT NO.	84-11	DRAWING NO.
DATE ISSUED	JUN 85	A-15

MICROFILMED