



This drawing shall not be used for construction purposes unless countersigned by:

g. d. xiggors, p. eng.
 g. d. xiggors & associates ltd.
 consulting engineers
 4111 lawrence avenue east
 scarborough, ontario M1E 2S2
 tel. (416) 283-7208

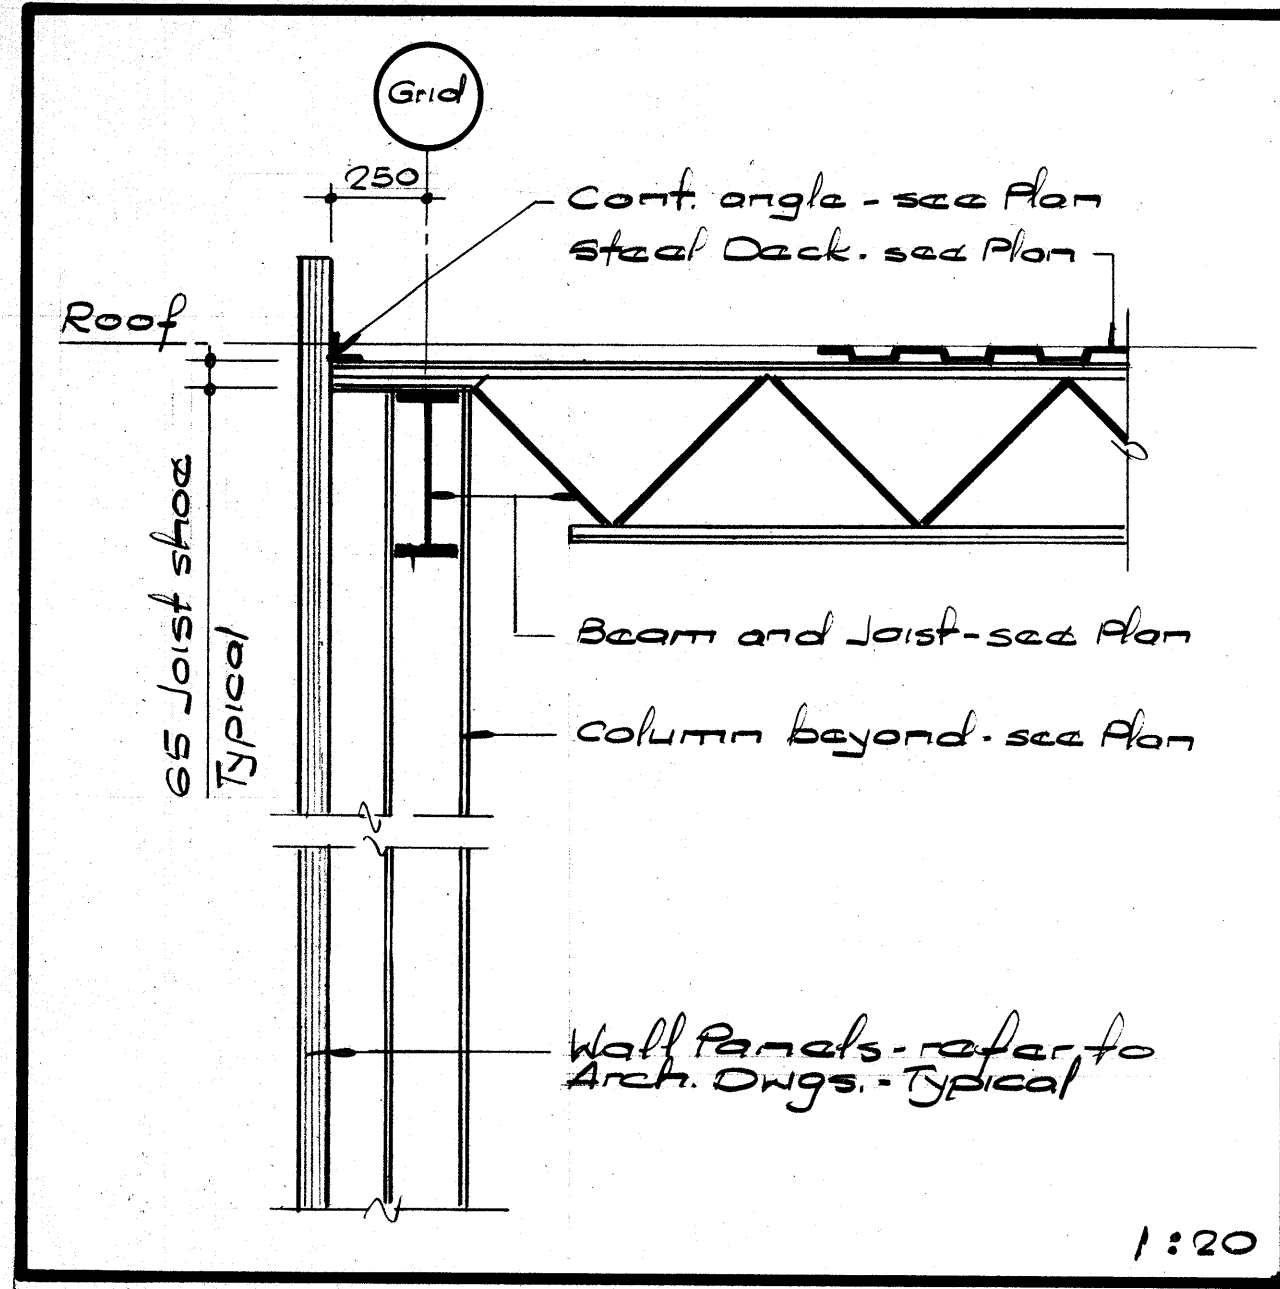


1:20

SECTION 1

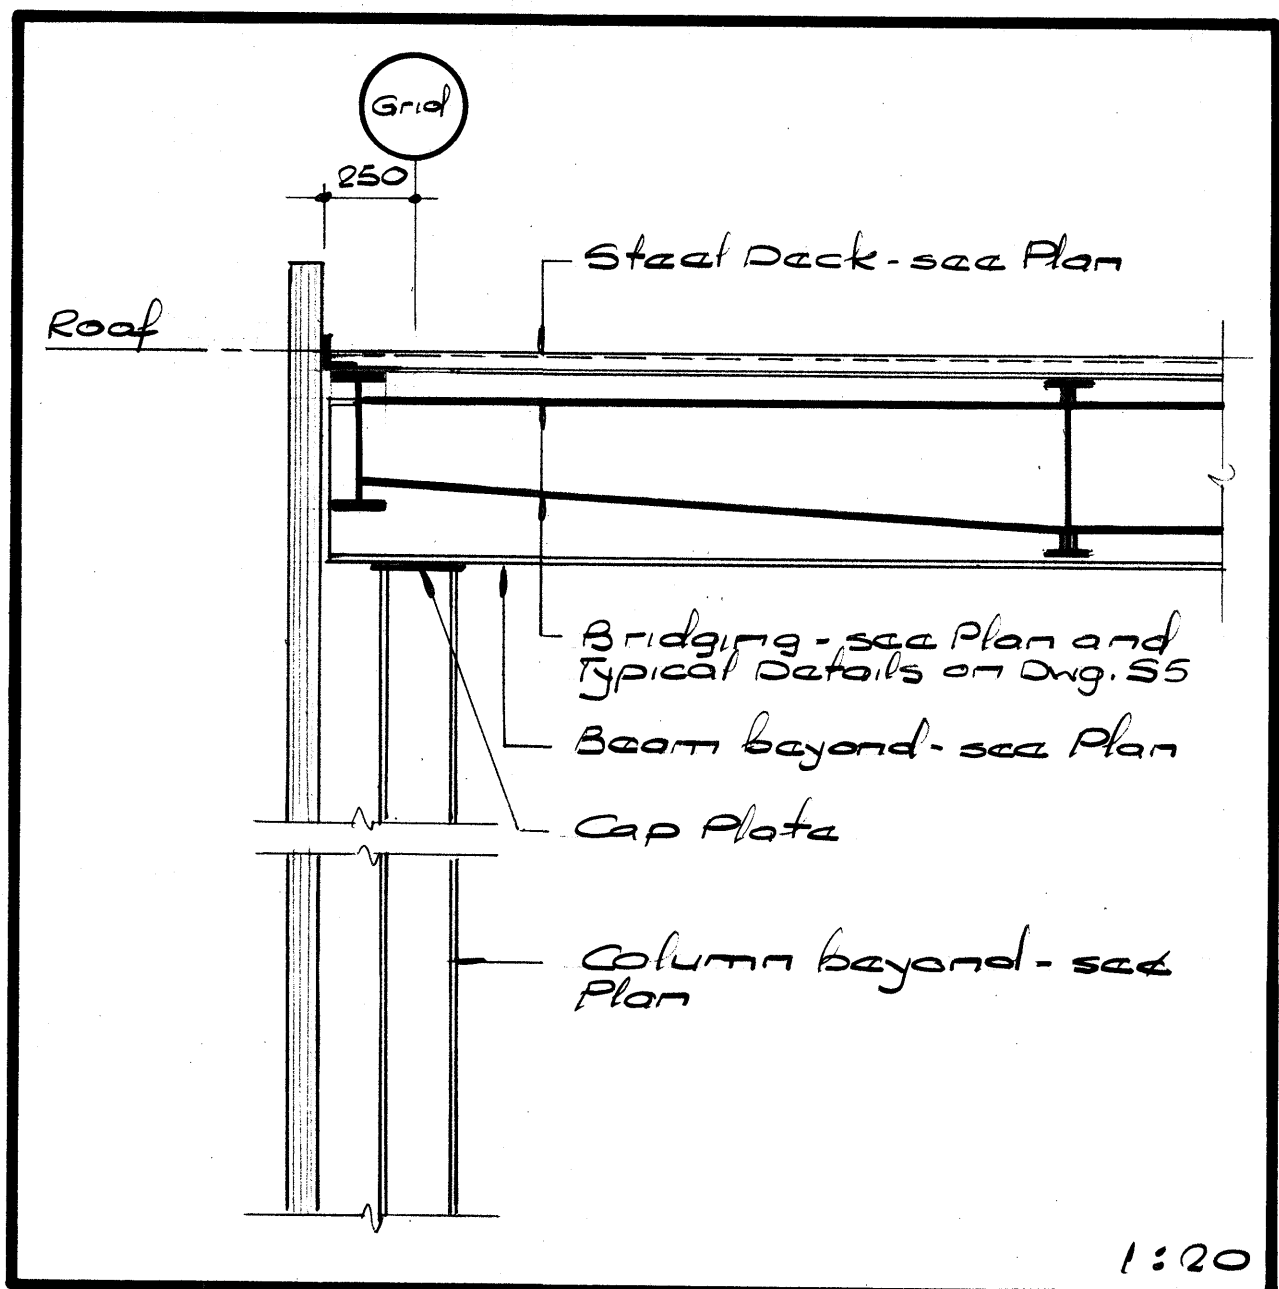


1:20

SECTION 2

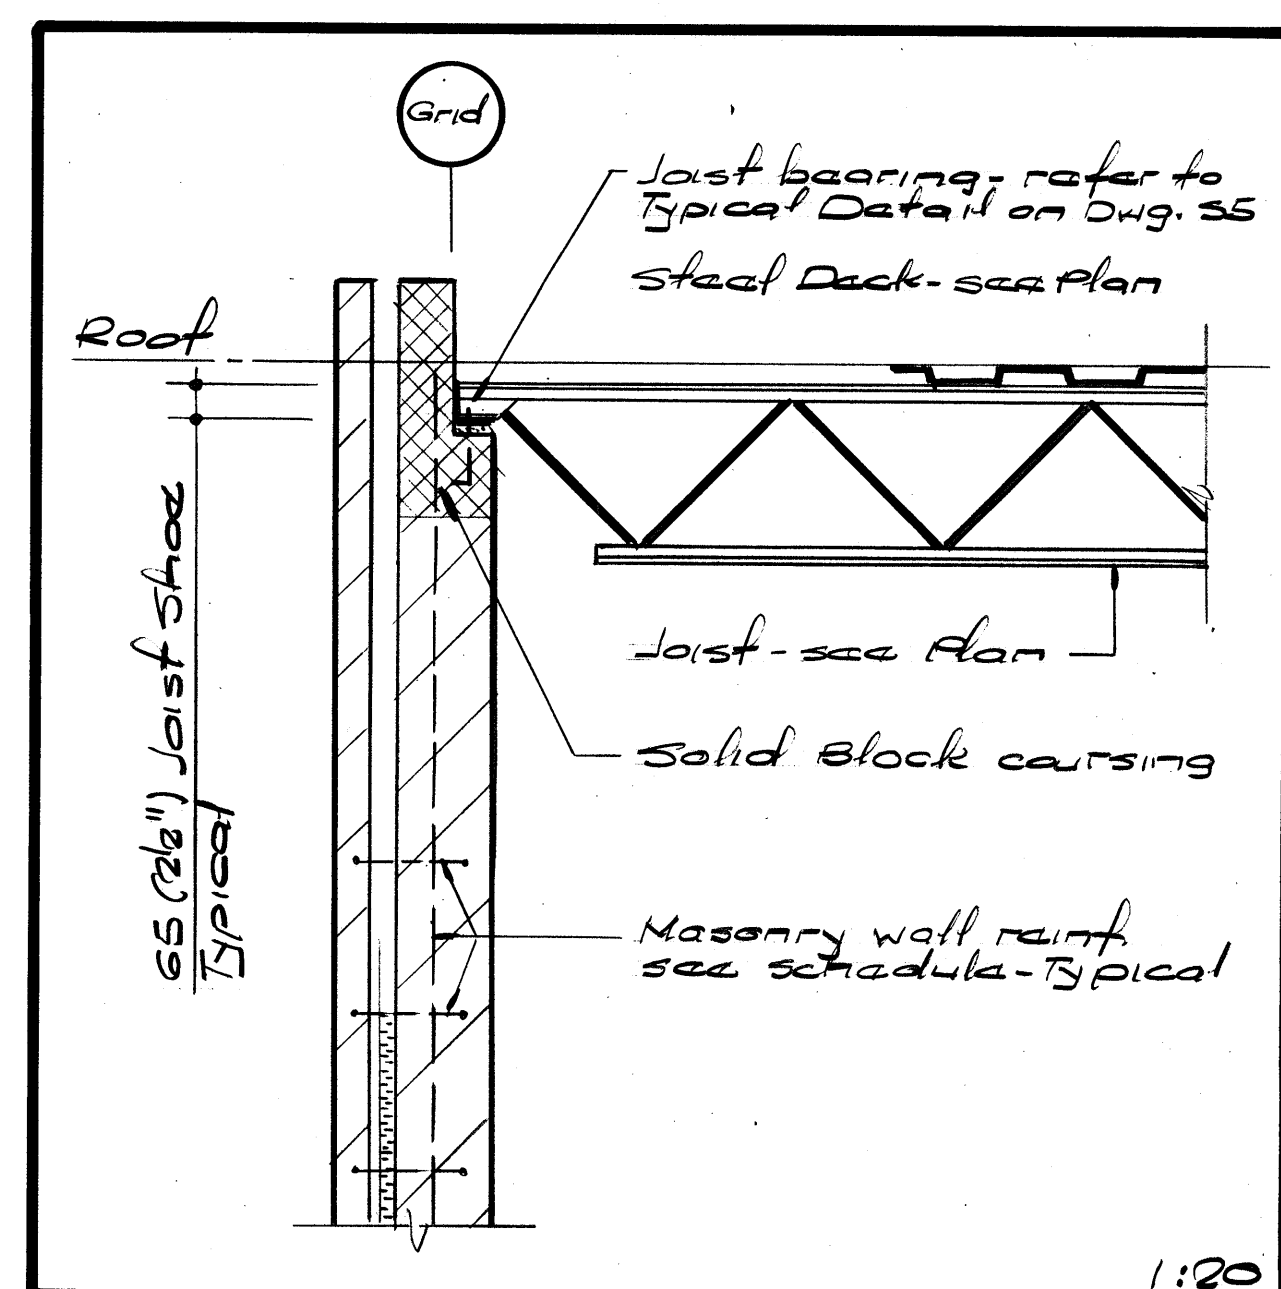


1:20

SECTION 3

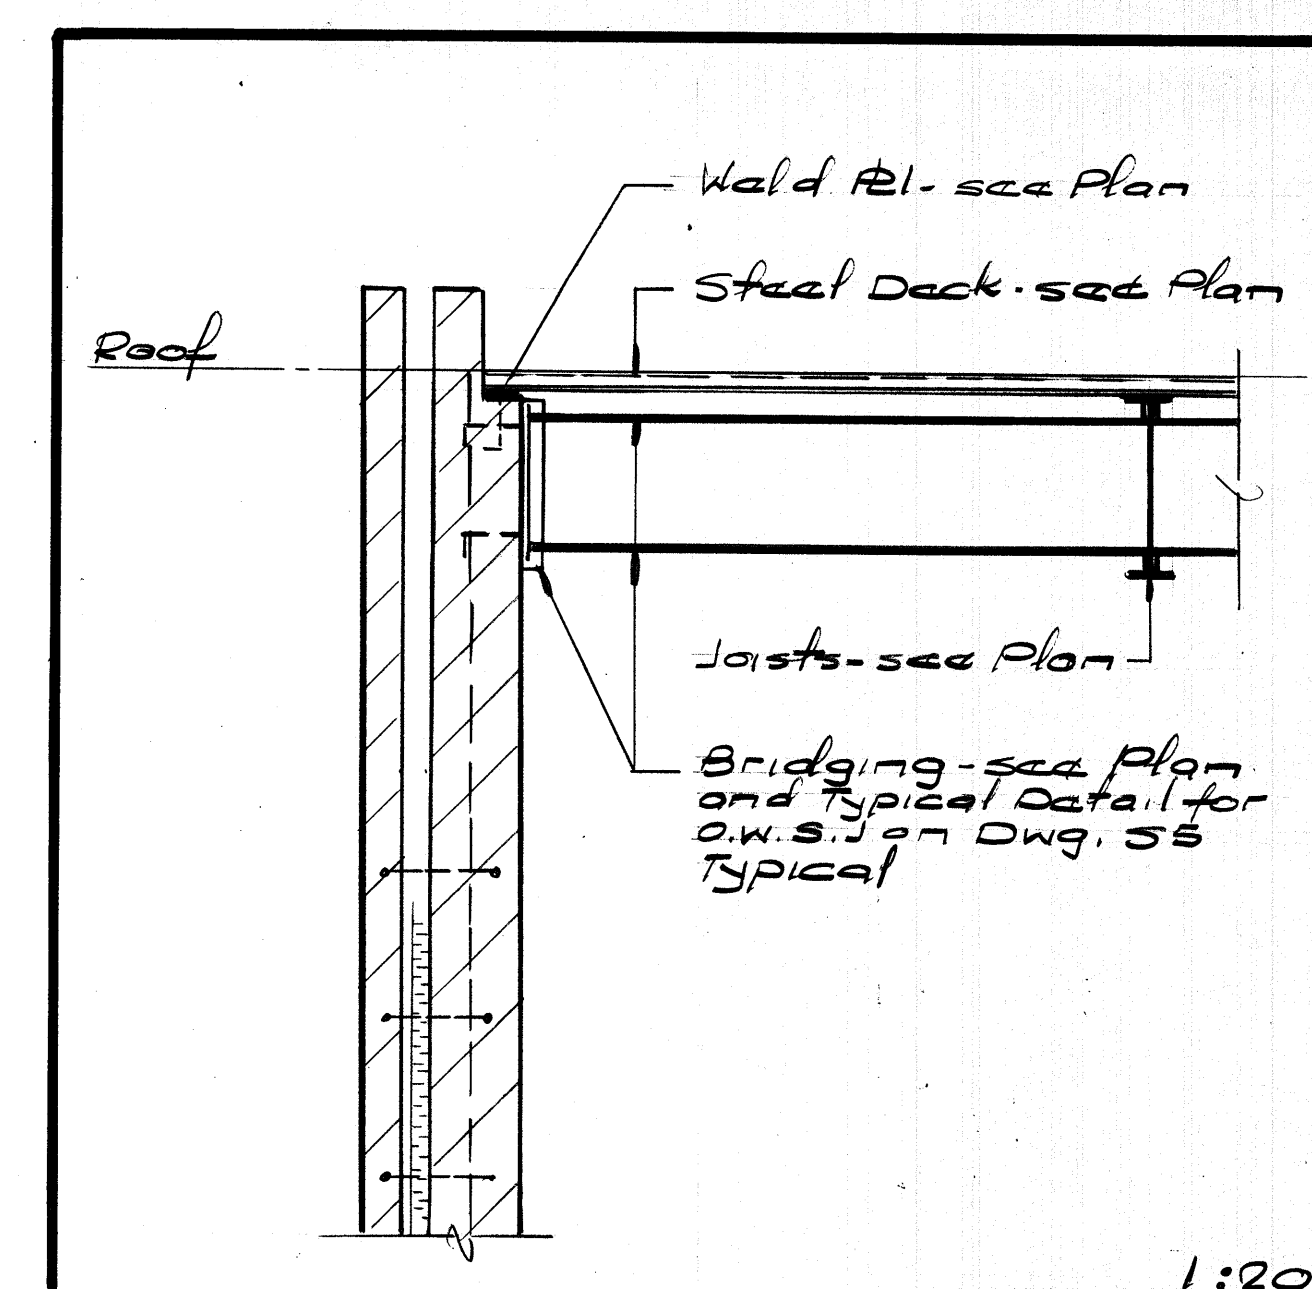


1:20

SECTION 4

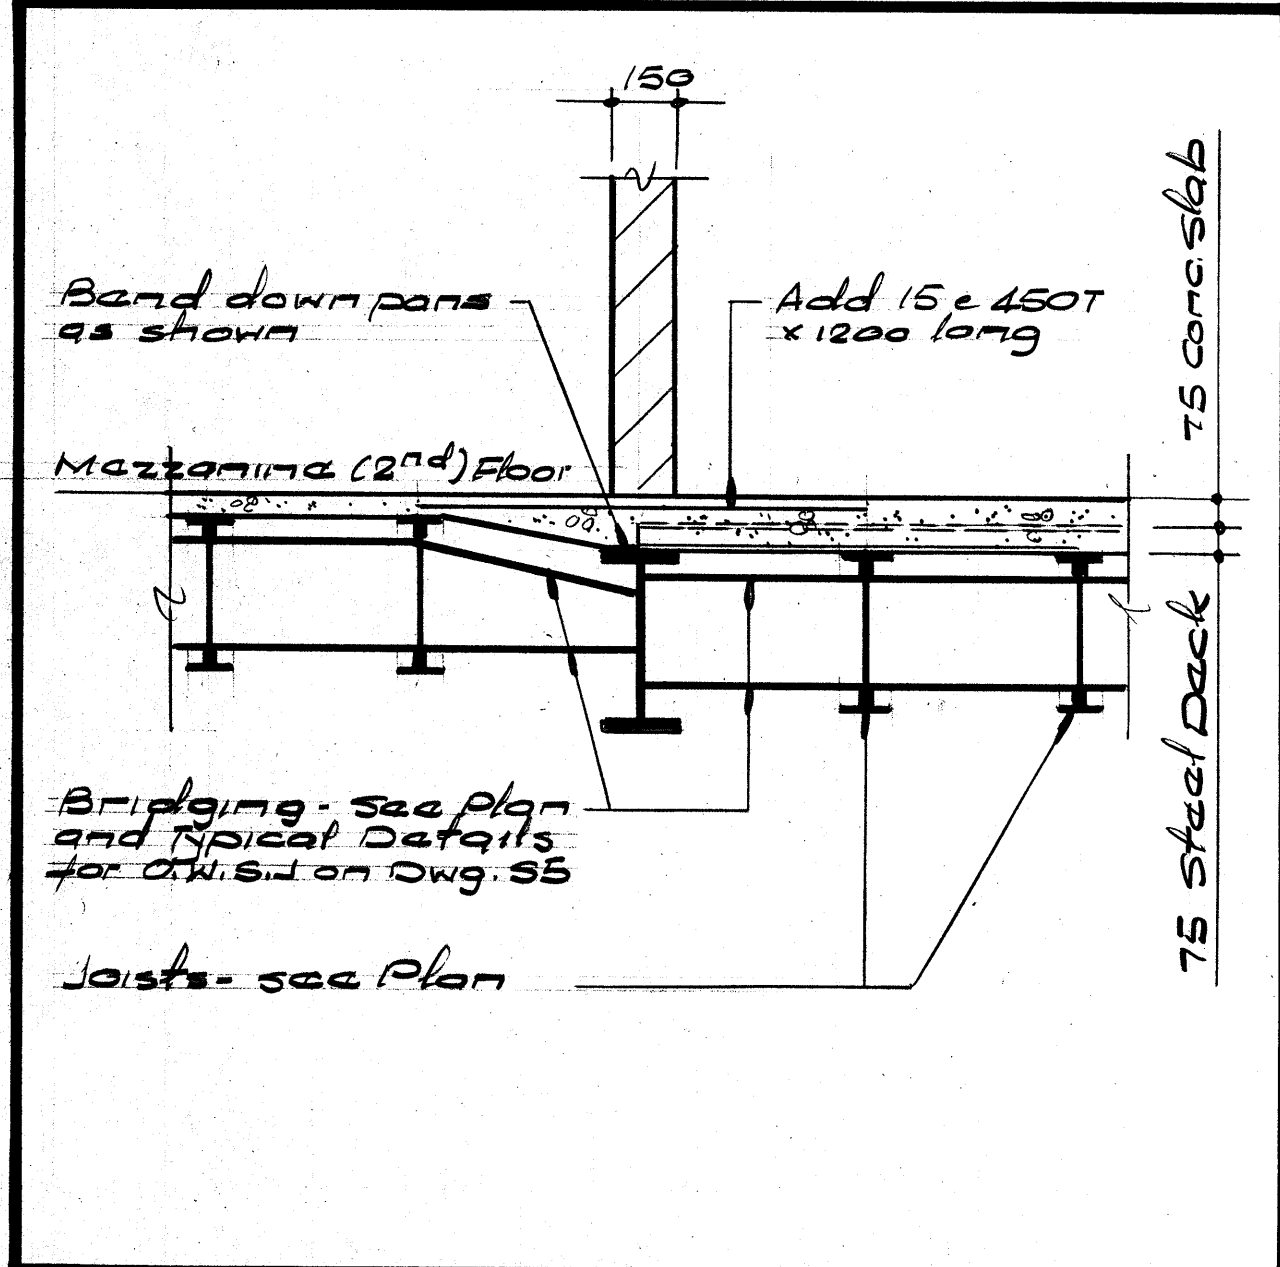


SECTION 5

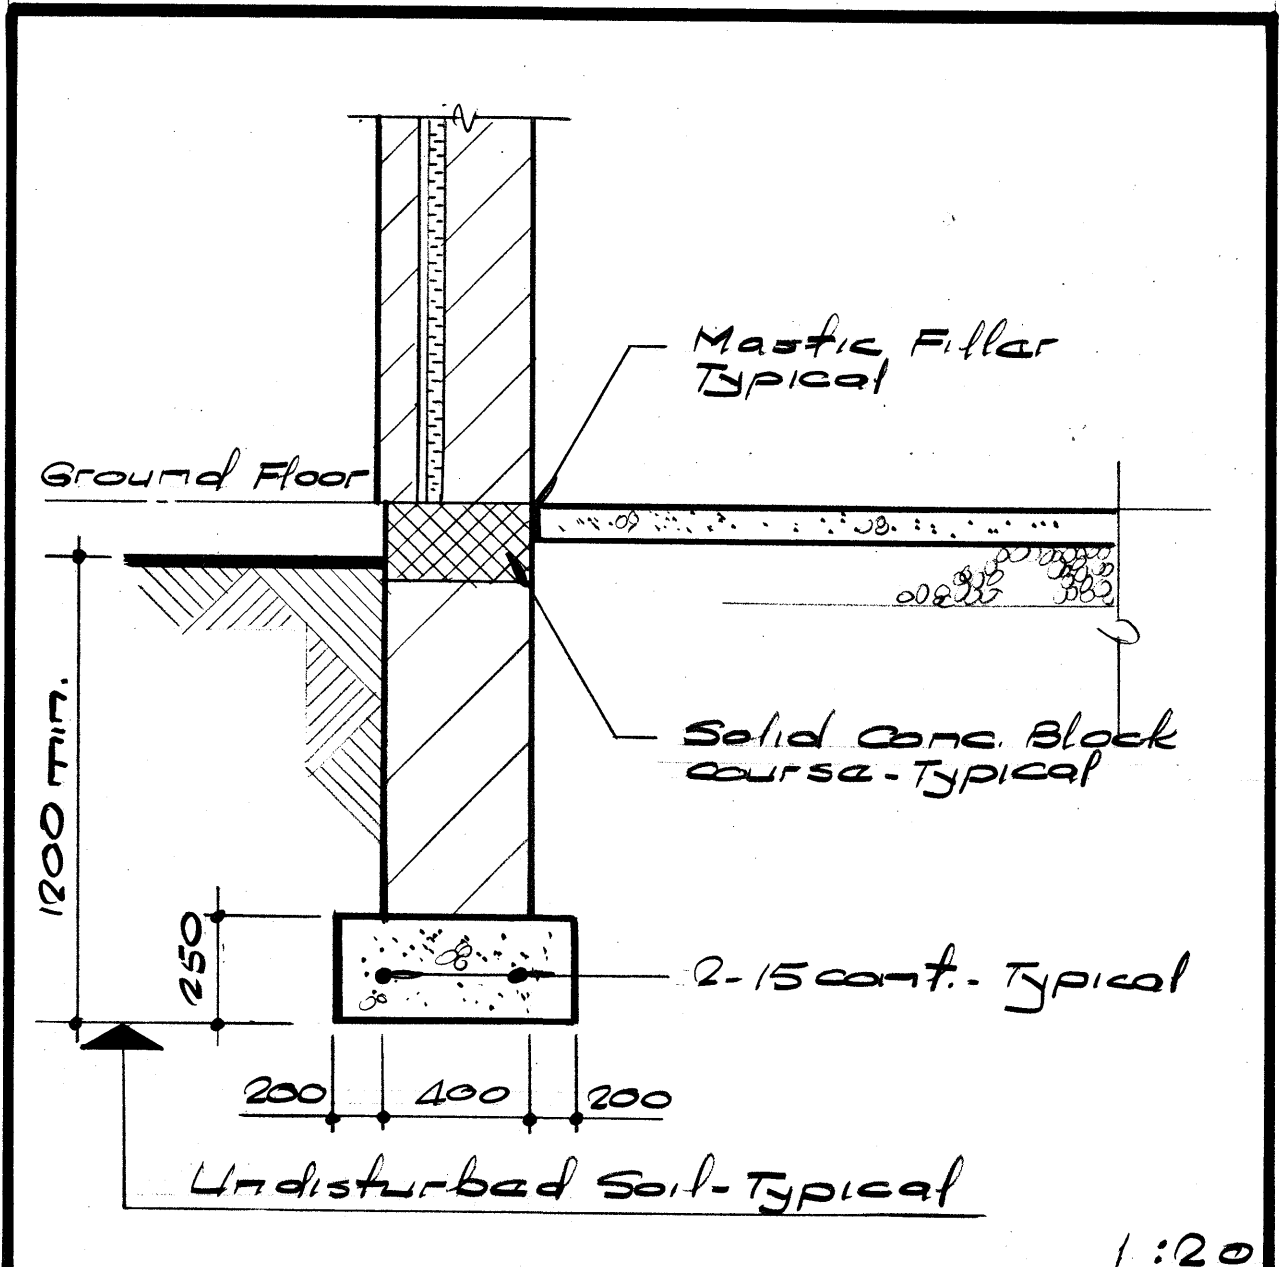


1:20

SECTION 6

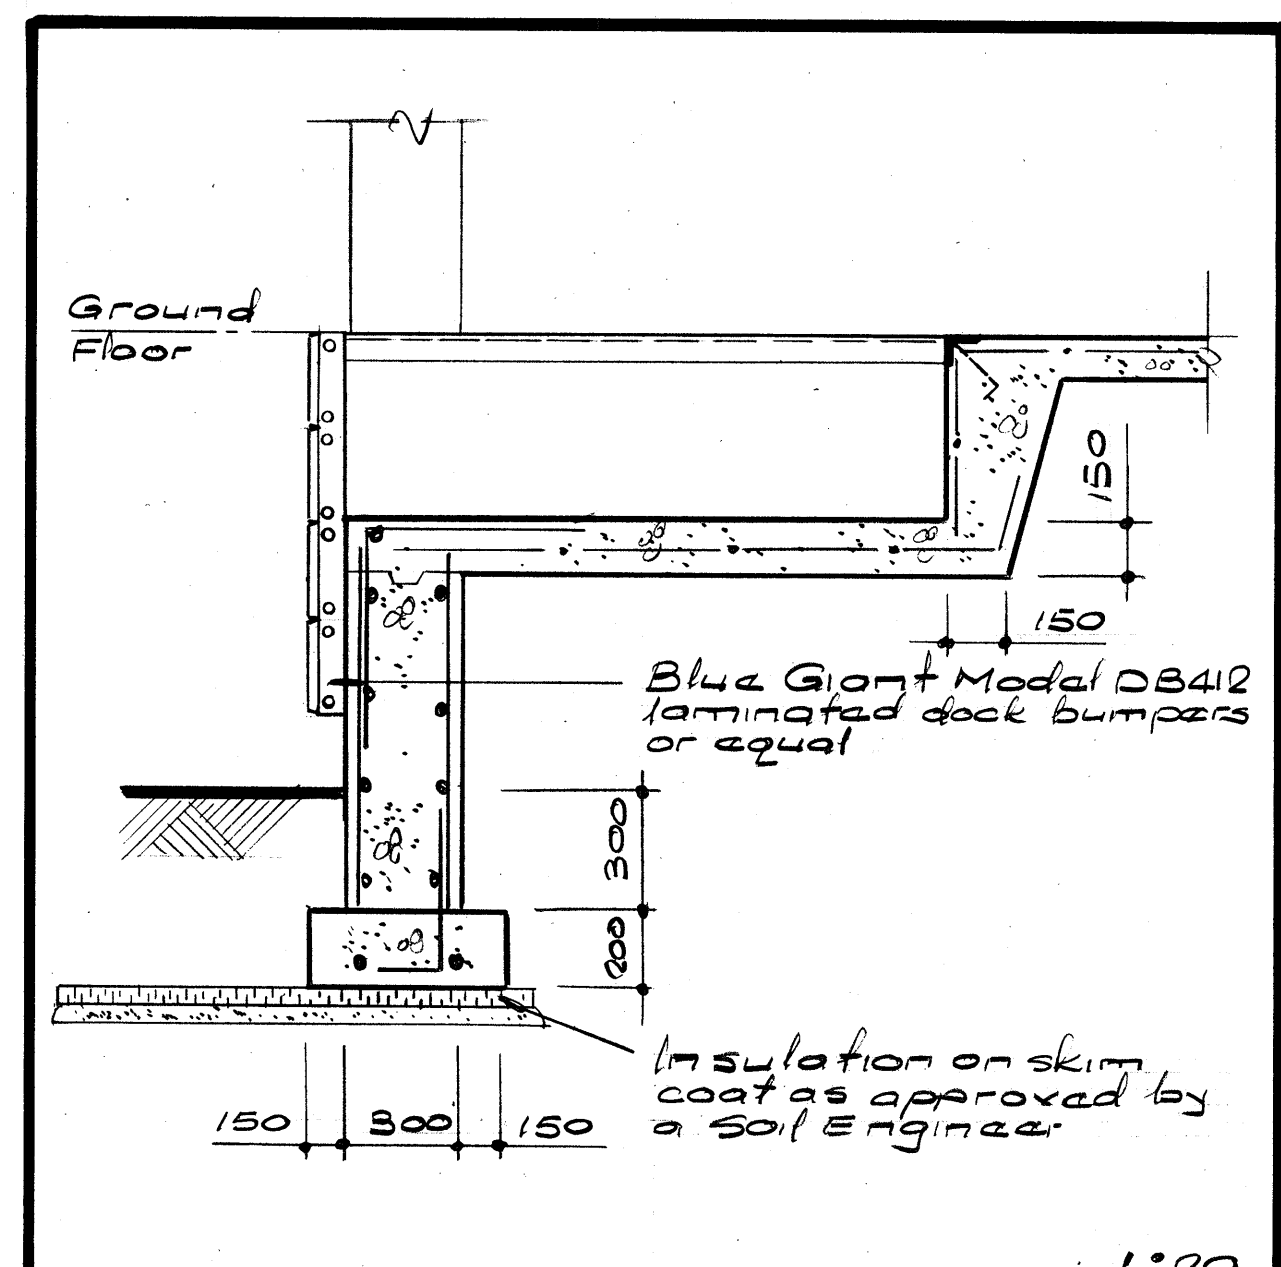


1:20

SECTION 7

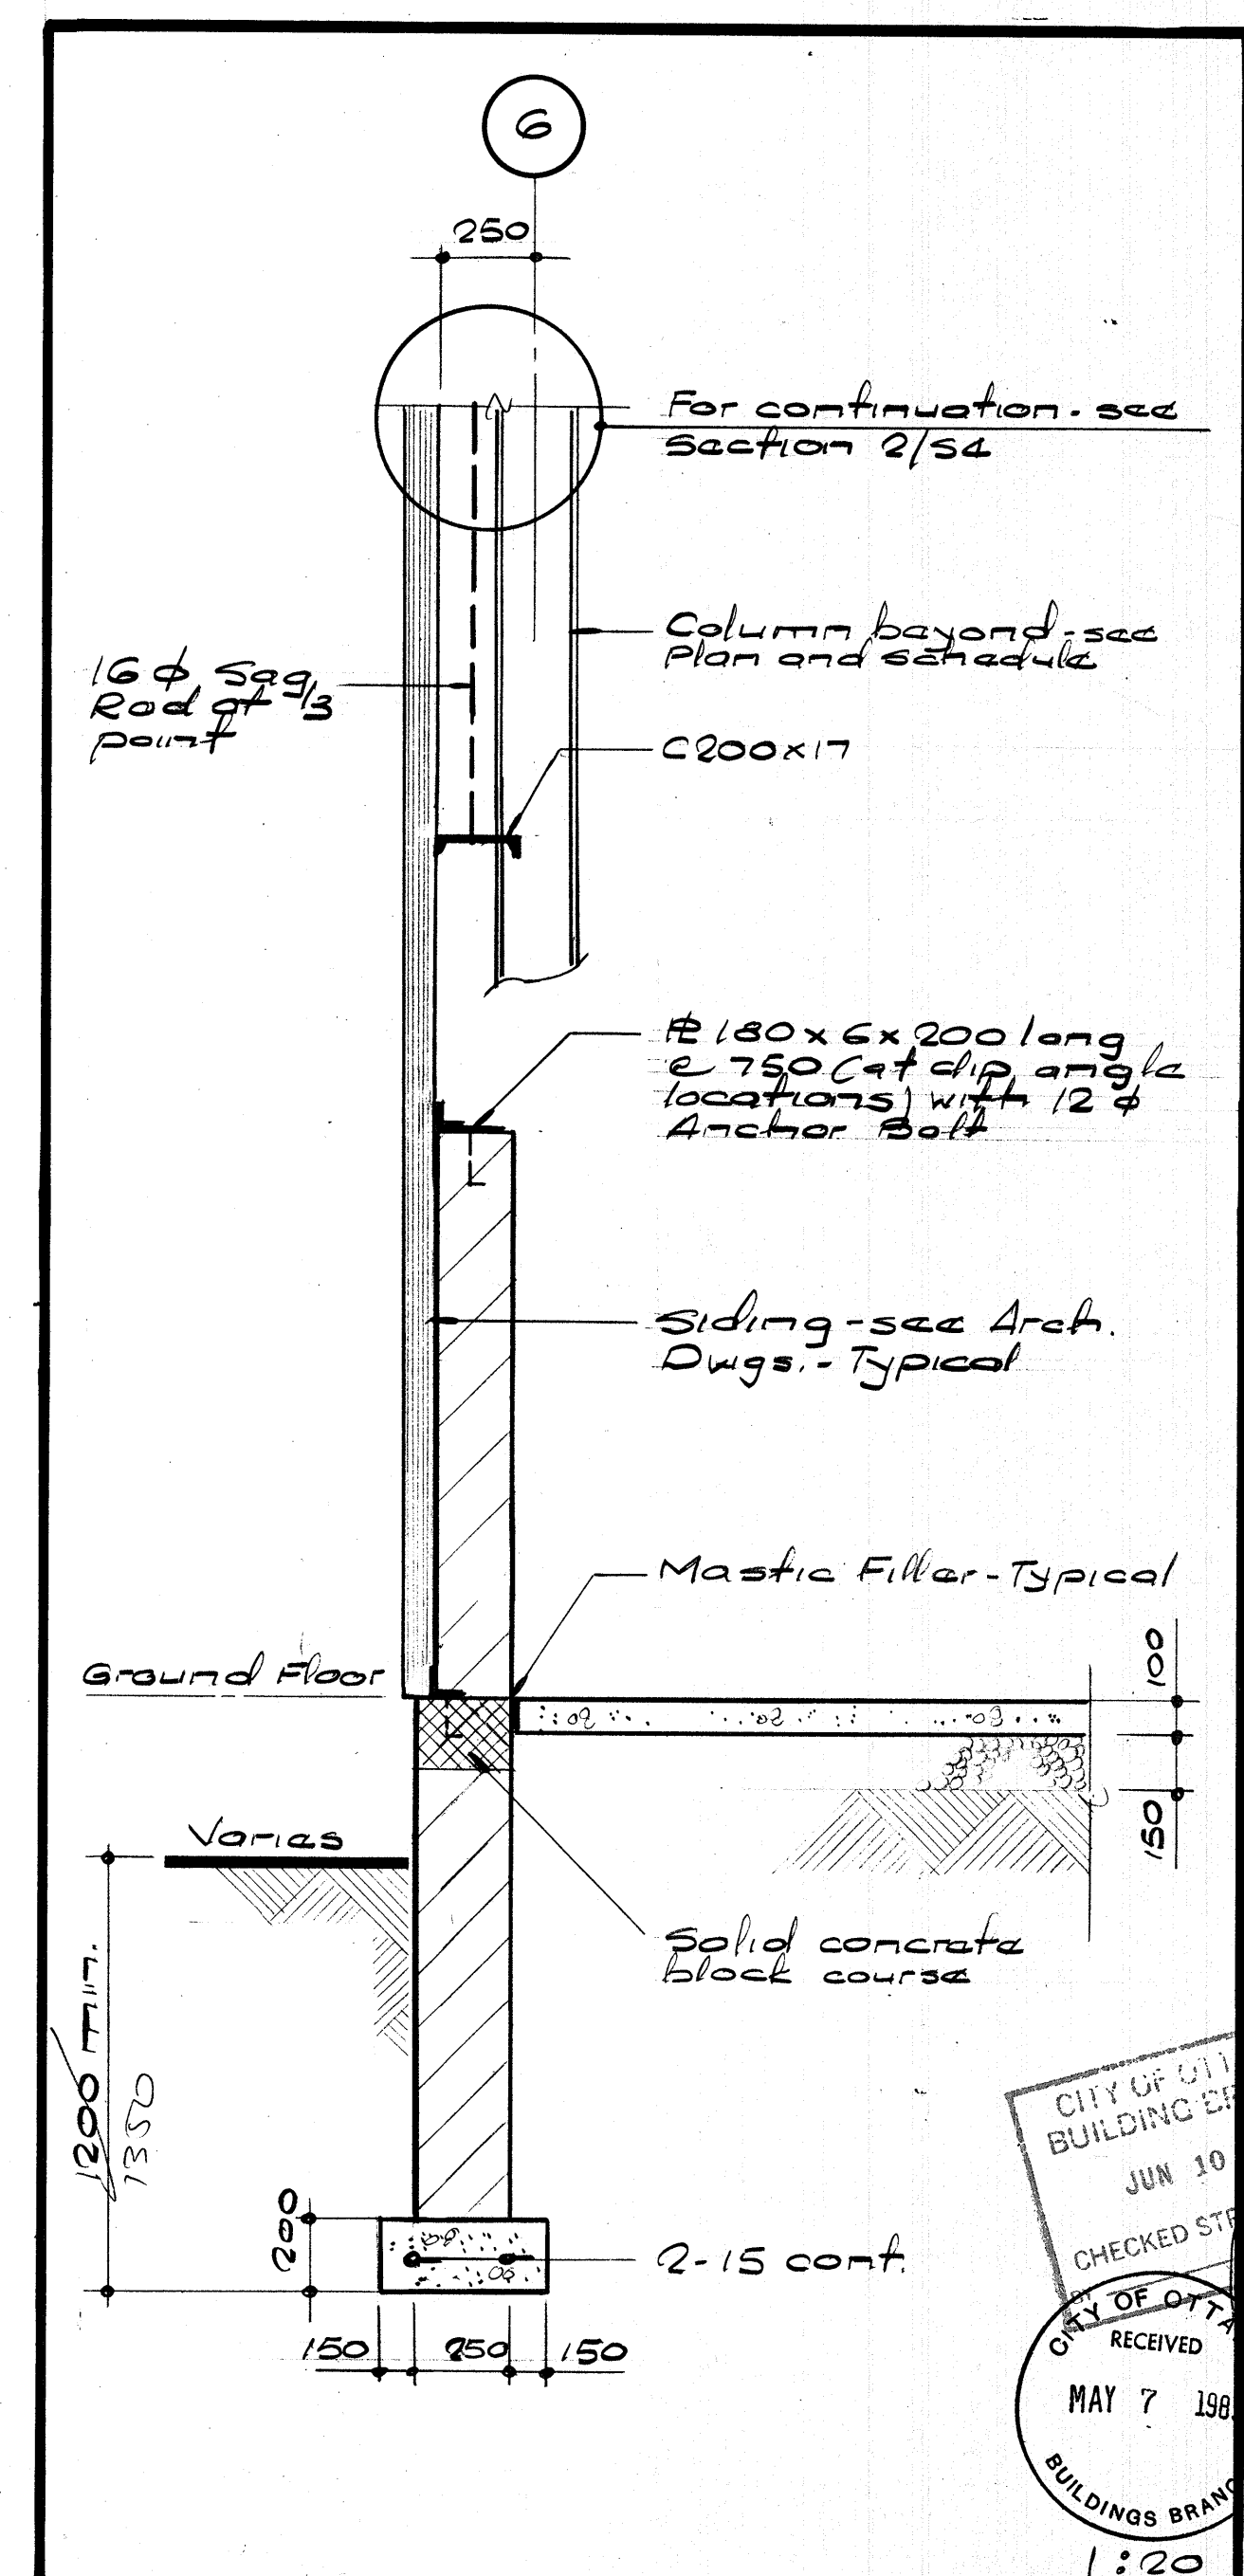


1:20

SECTION 8

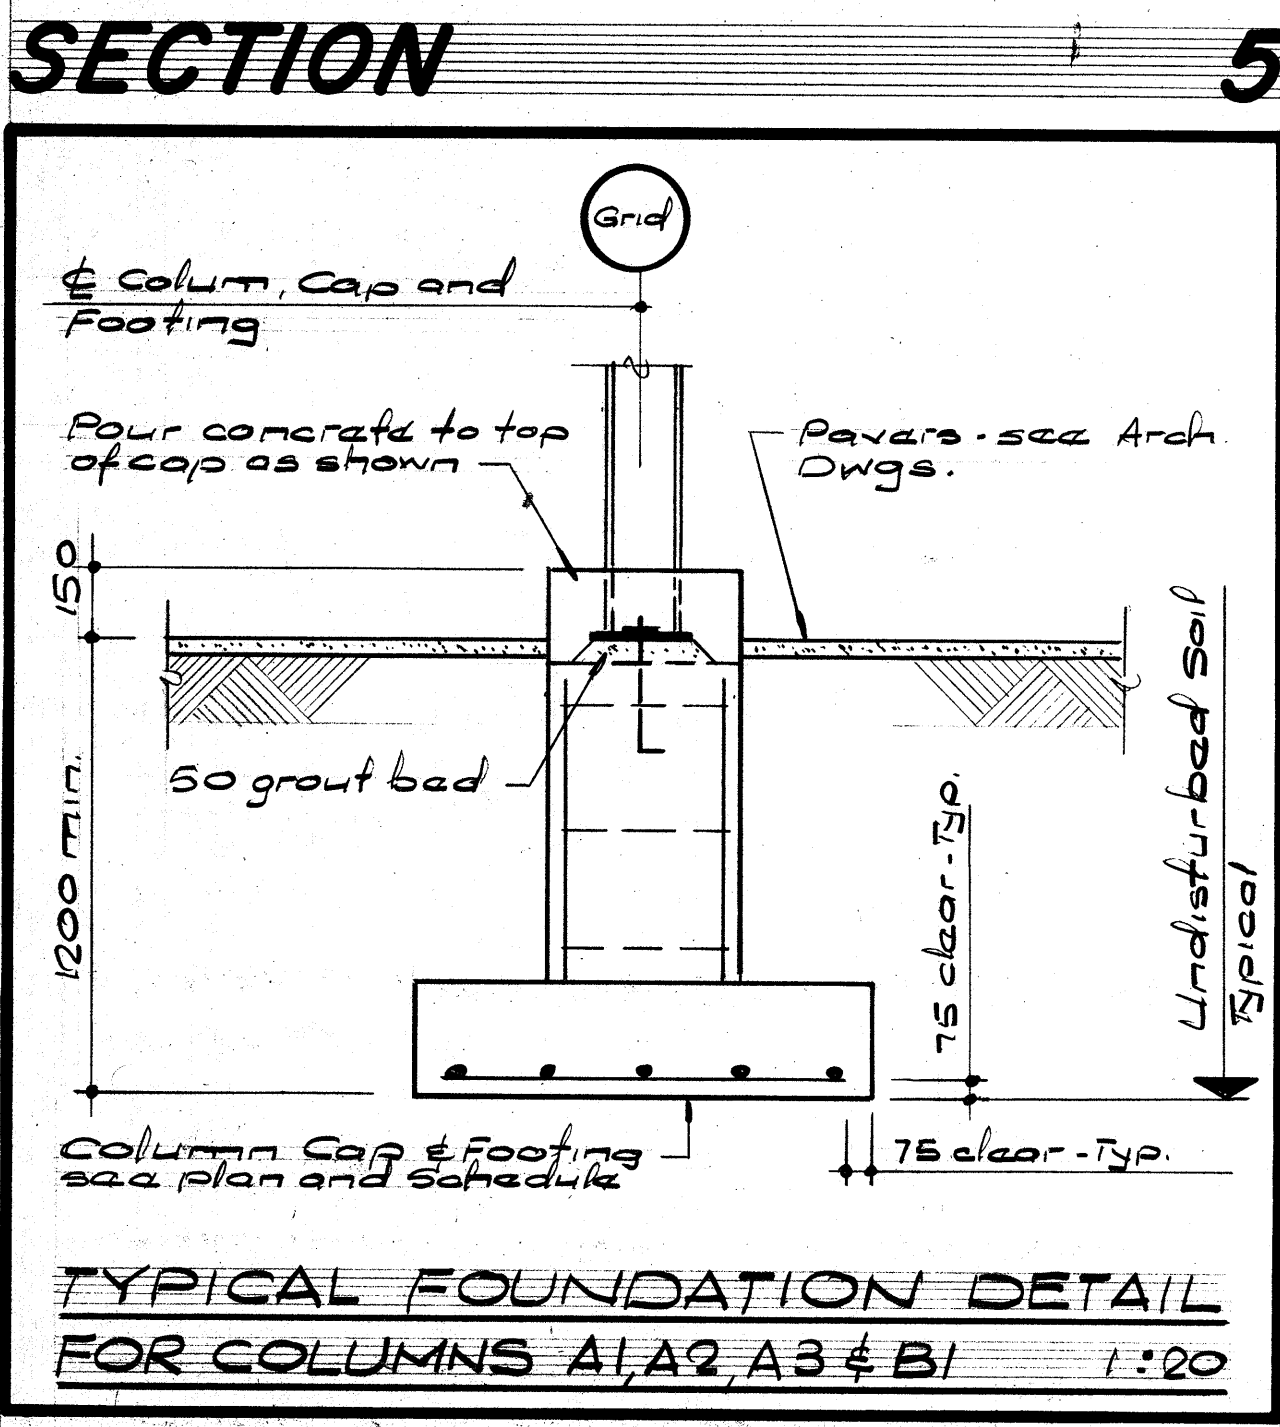


1:20

SECTION 9

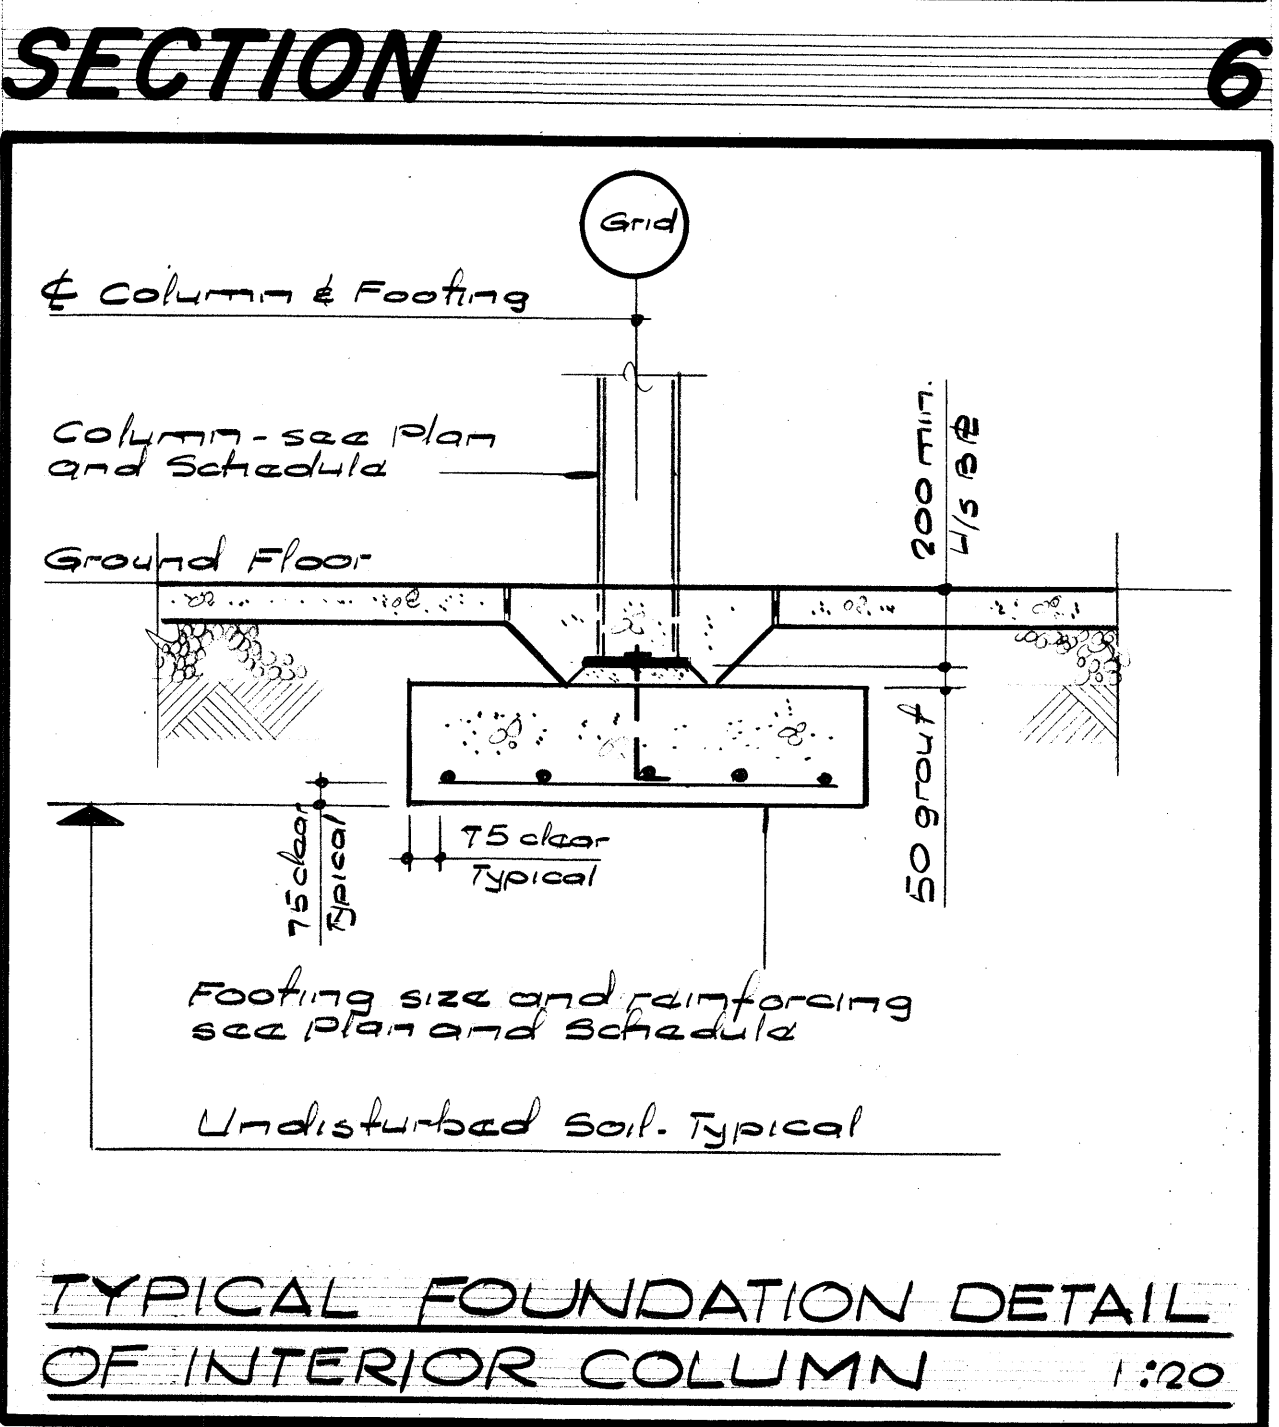

1:20


SECTION 10

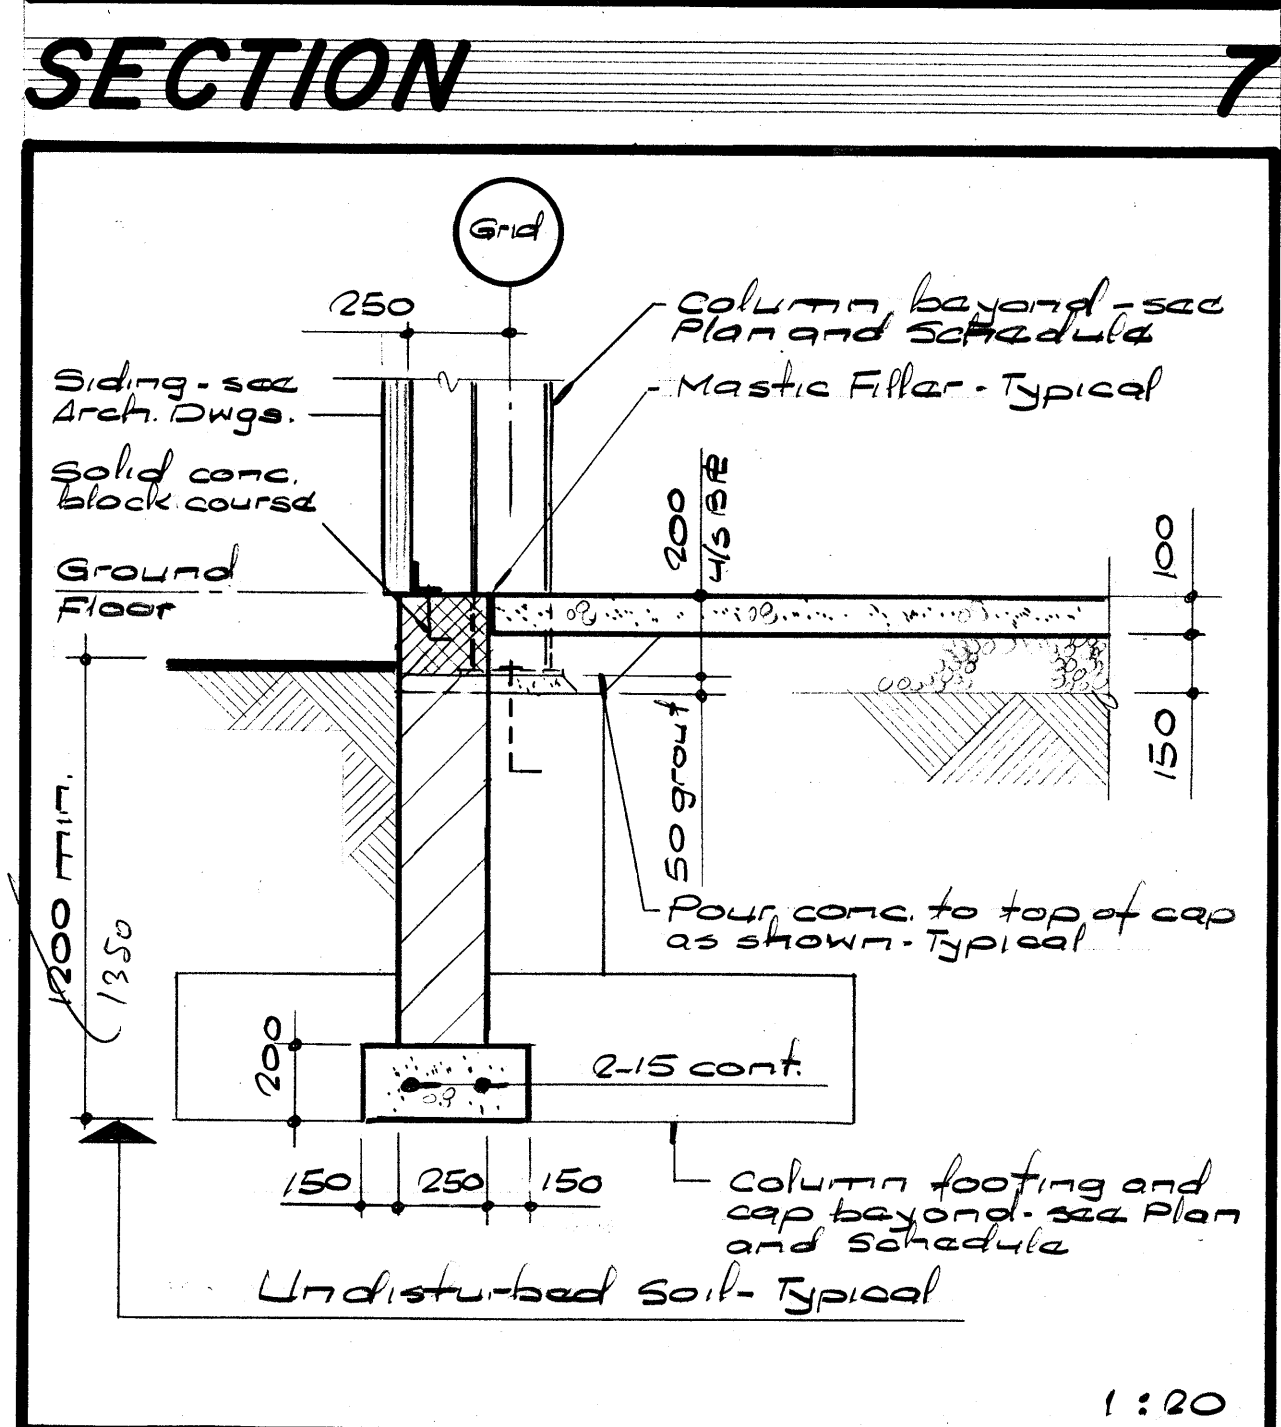

1:20

SECTION 11


NO.	REVISIONS	DATE

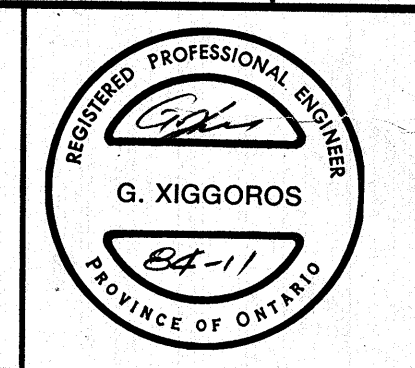

PROJECT TITLE
PROPOSED WAREHOUSE HEADQUARTERS AND DISTRIBUTION CENTRE FOR HOLDER OF NORTH AMERICA
 OTTAWA CANADA

SECTIONS AND DETAILS

DRAWN BY L.R.B.	DATE May, 1985
CHECKED BY G.X.	DATE May, 1985
PROJECT NO. 84-11	DRAWING NO.
DATE ISSUED May 1985	

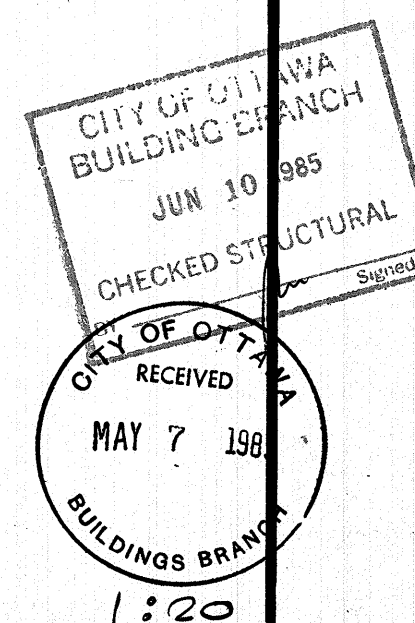

MICROFILMED