



This drawing shall not be used for construction purposes unless countersigned by: *G. Xiggoros*

g. d. xiggoros, p. eng.


g. d. xiggoros & associates ltd.  
consulting engineers  
4111 Lawrence Avenue East  
Scarborough, Ontario M1E 2S2  
Tel. (416) 283-7208

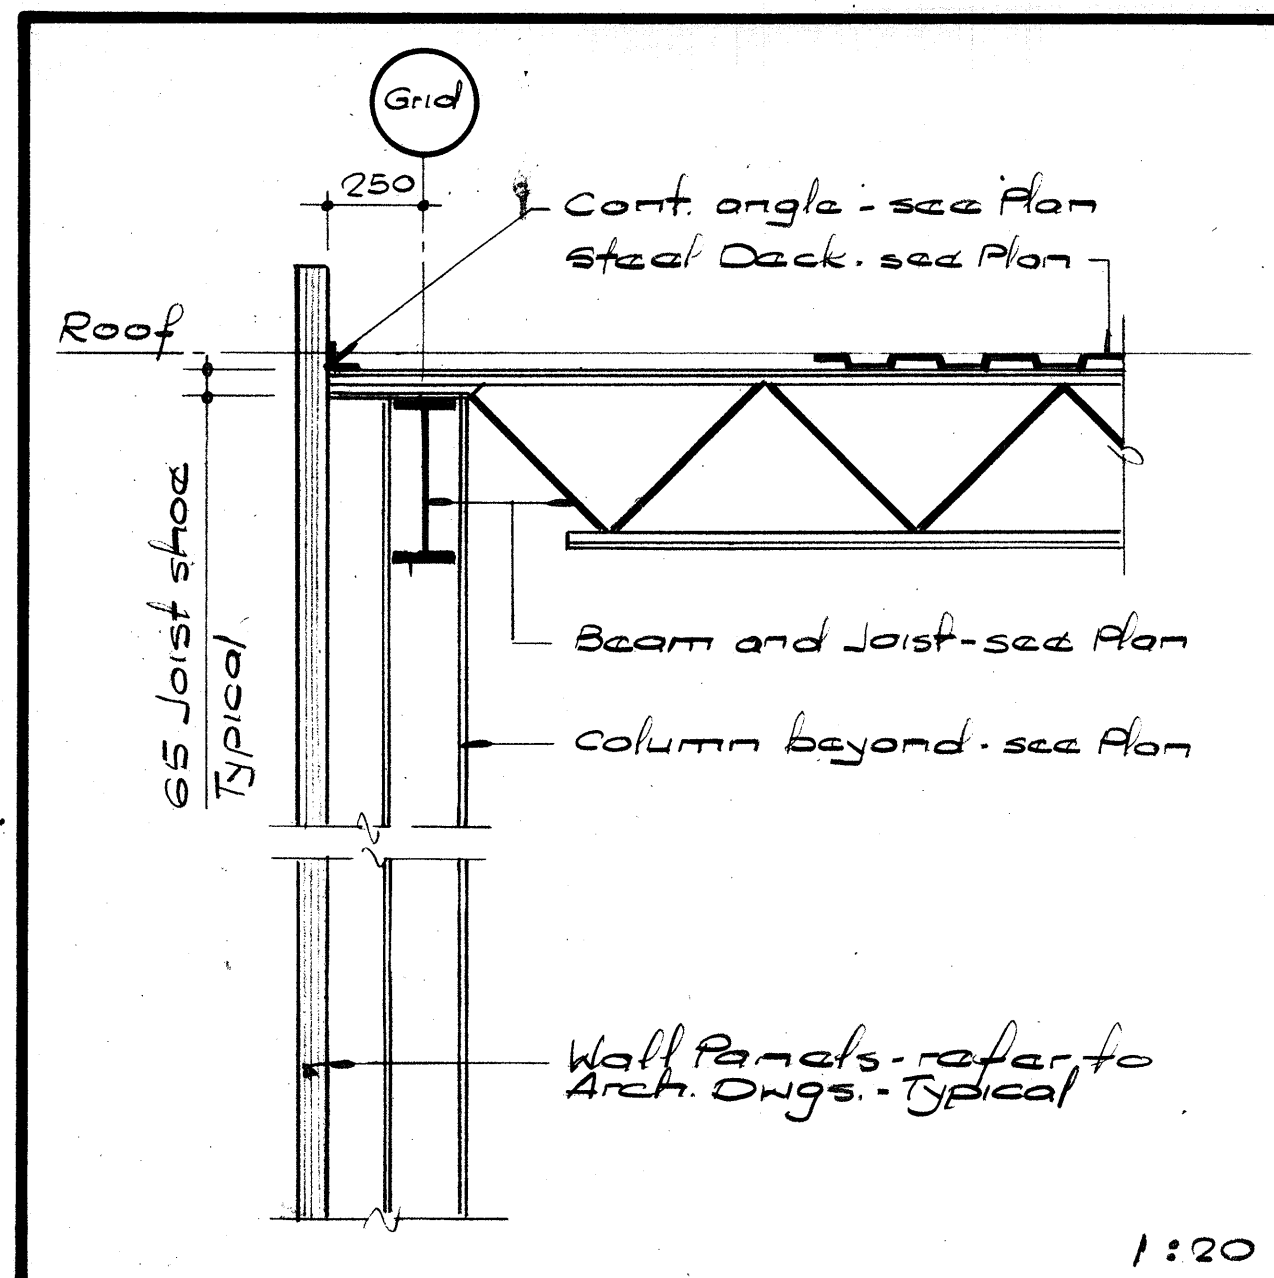


SECTION 1

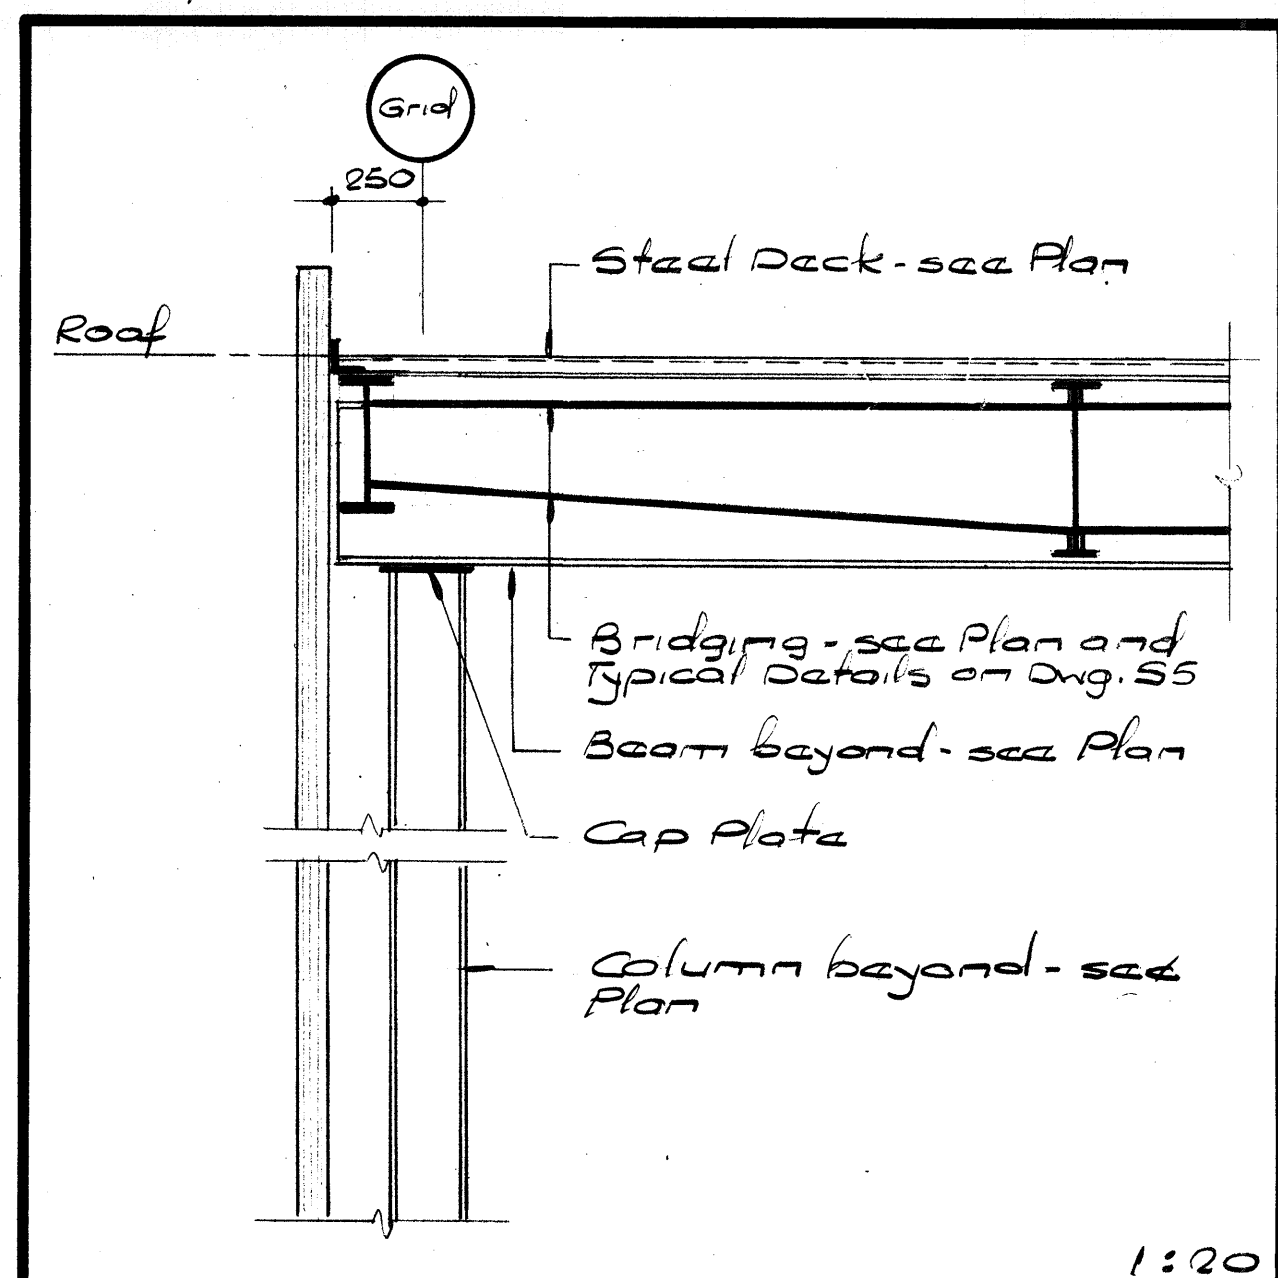


SECTION 2

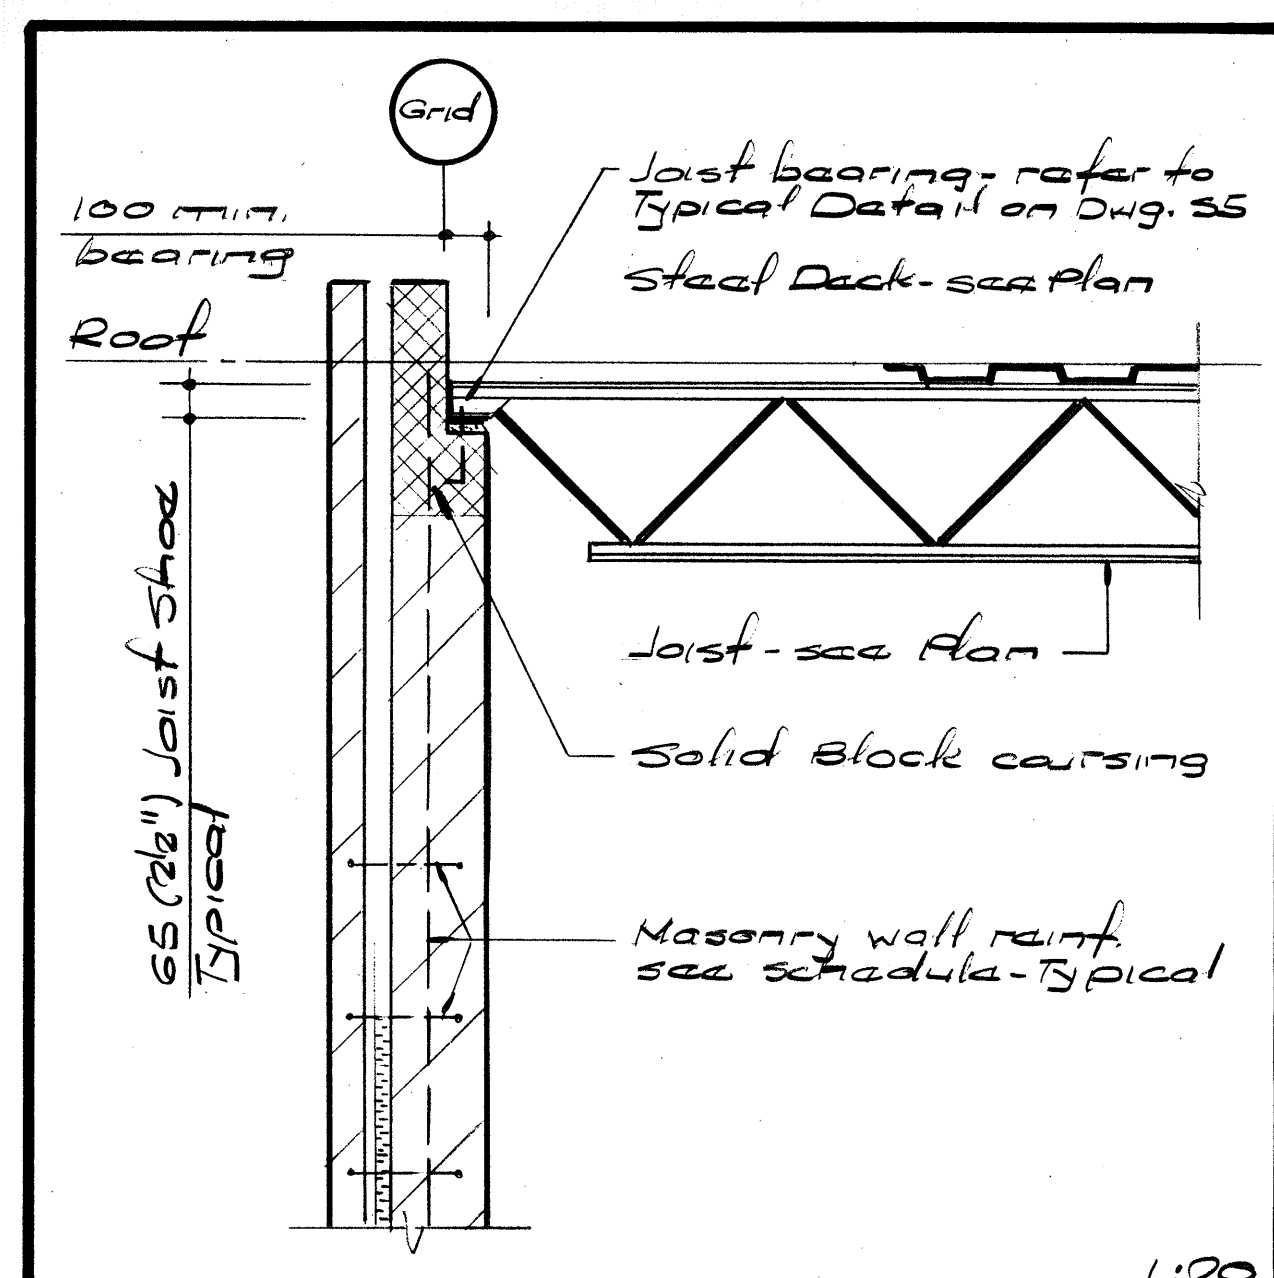


SECTION 3

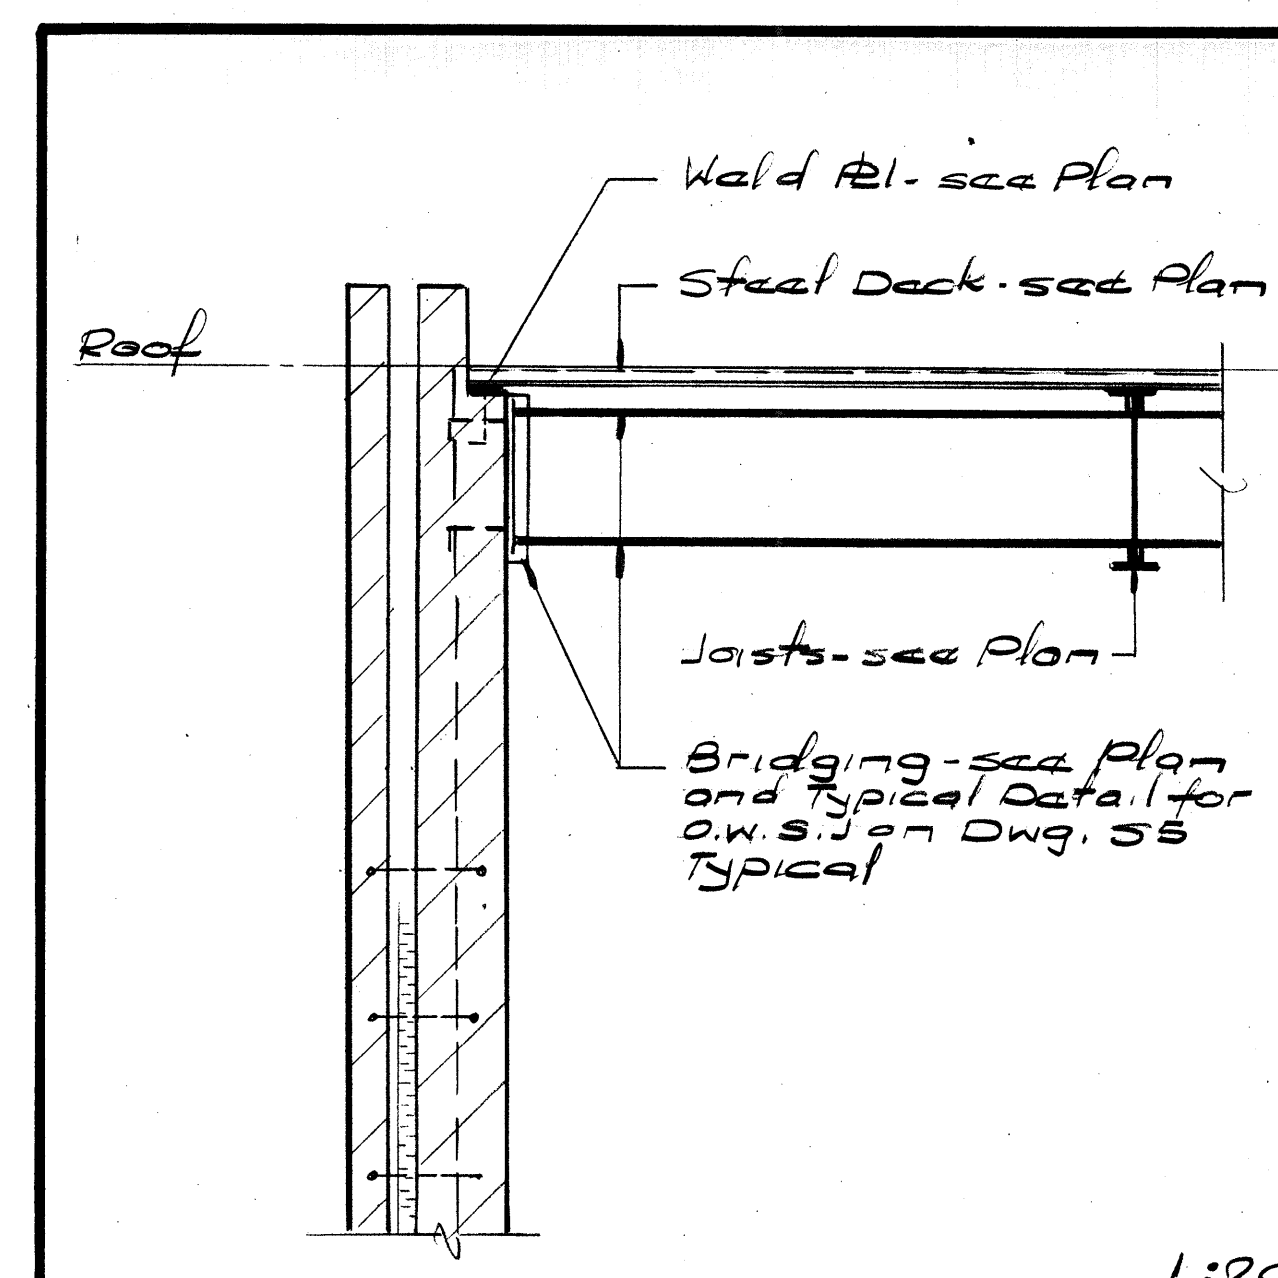


SECTION 4

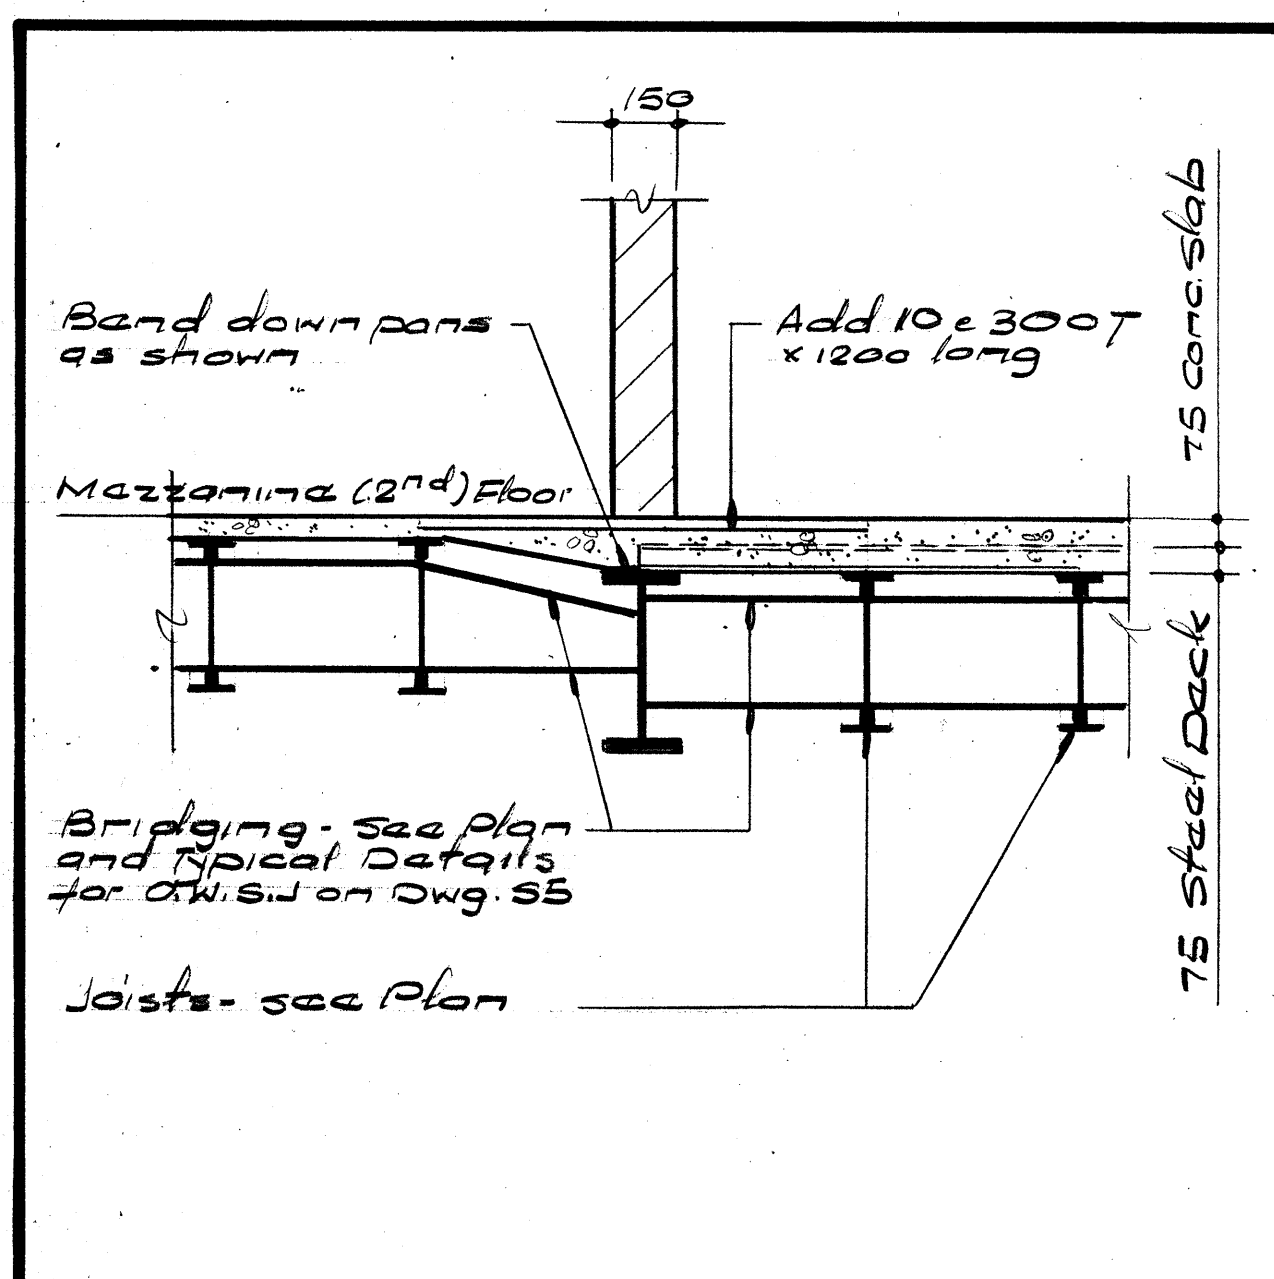


SECTION 5

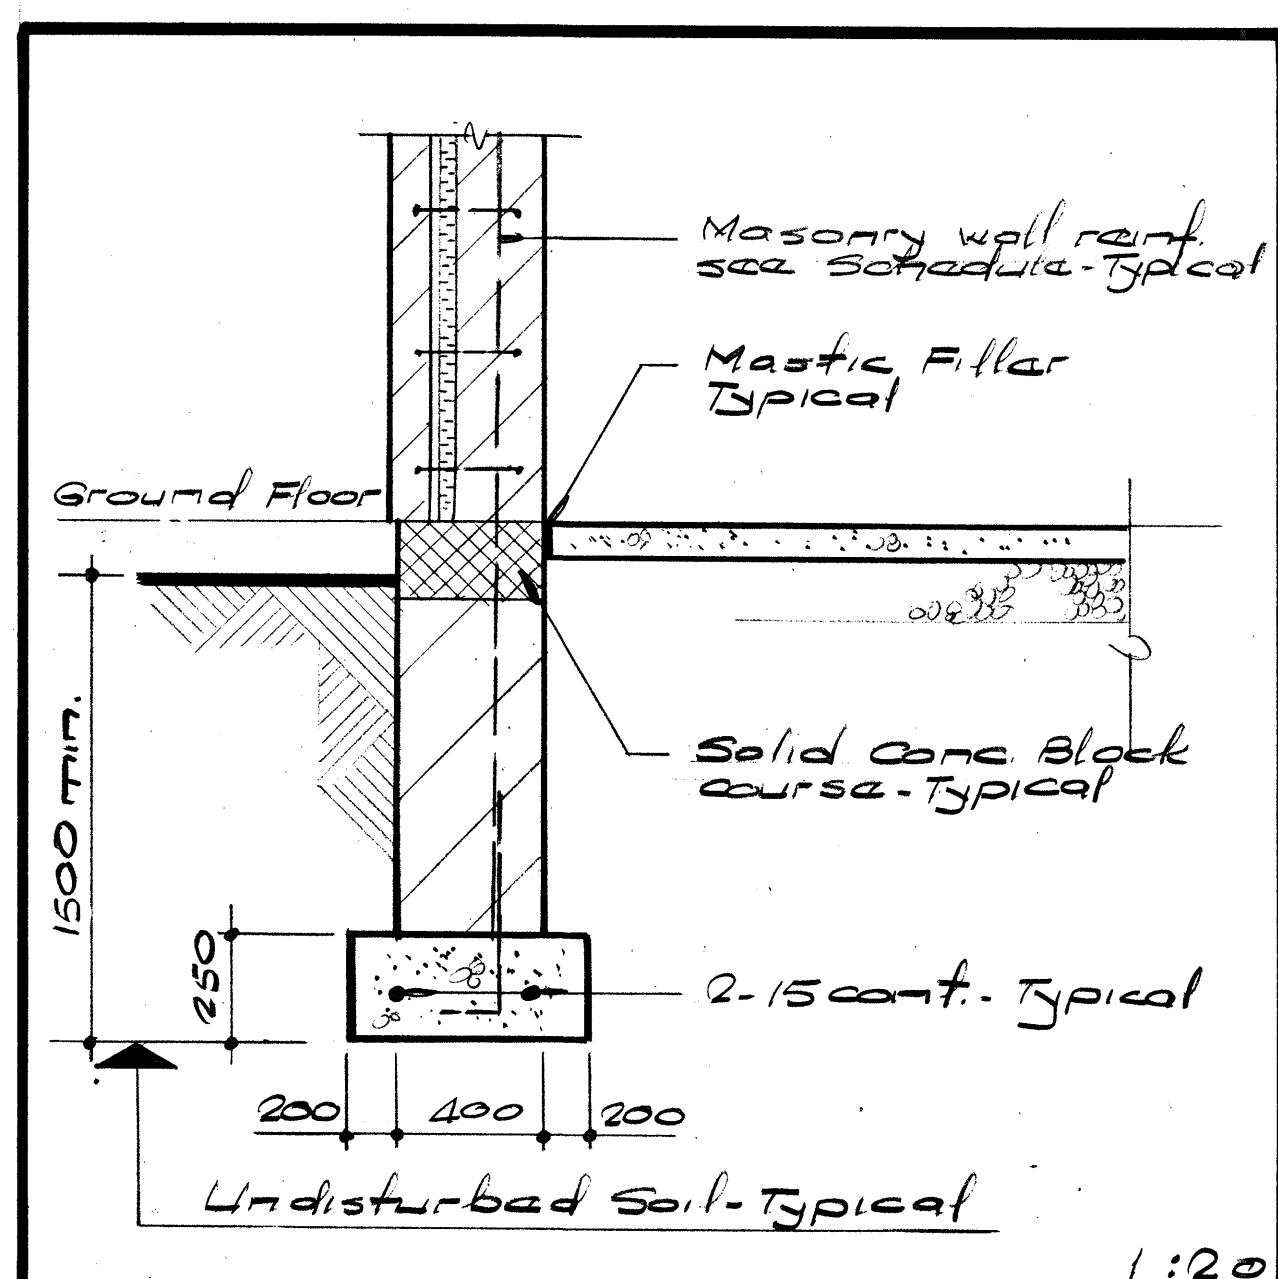


SECTION 6

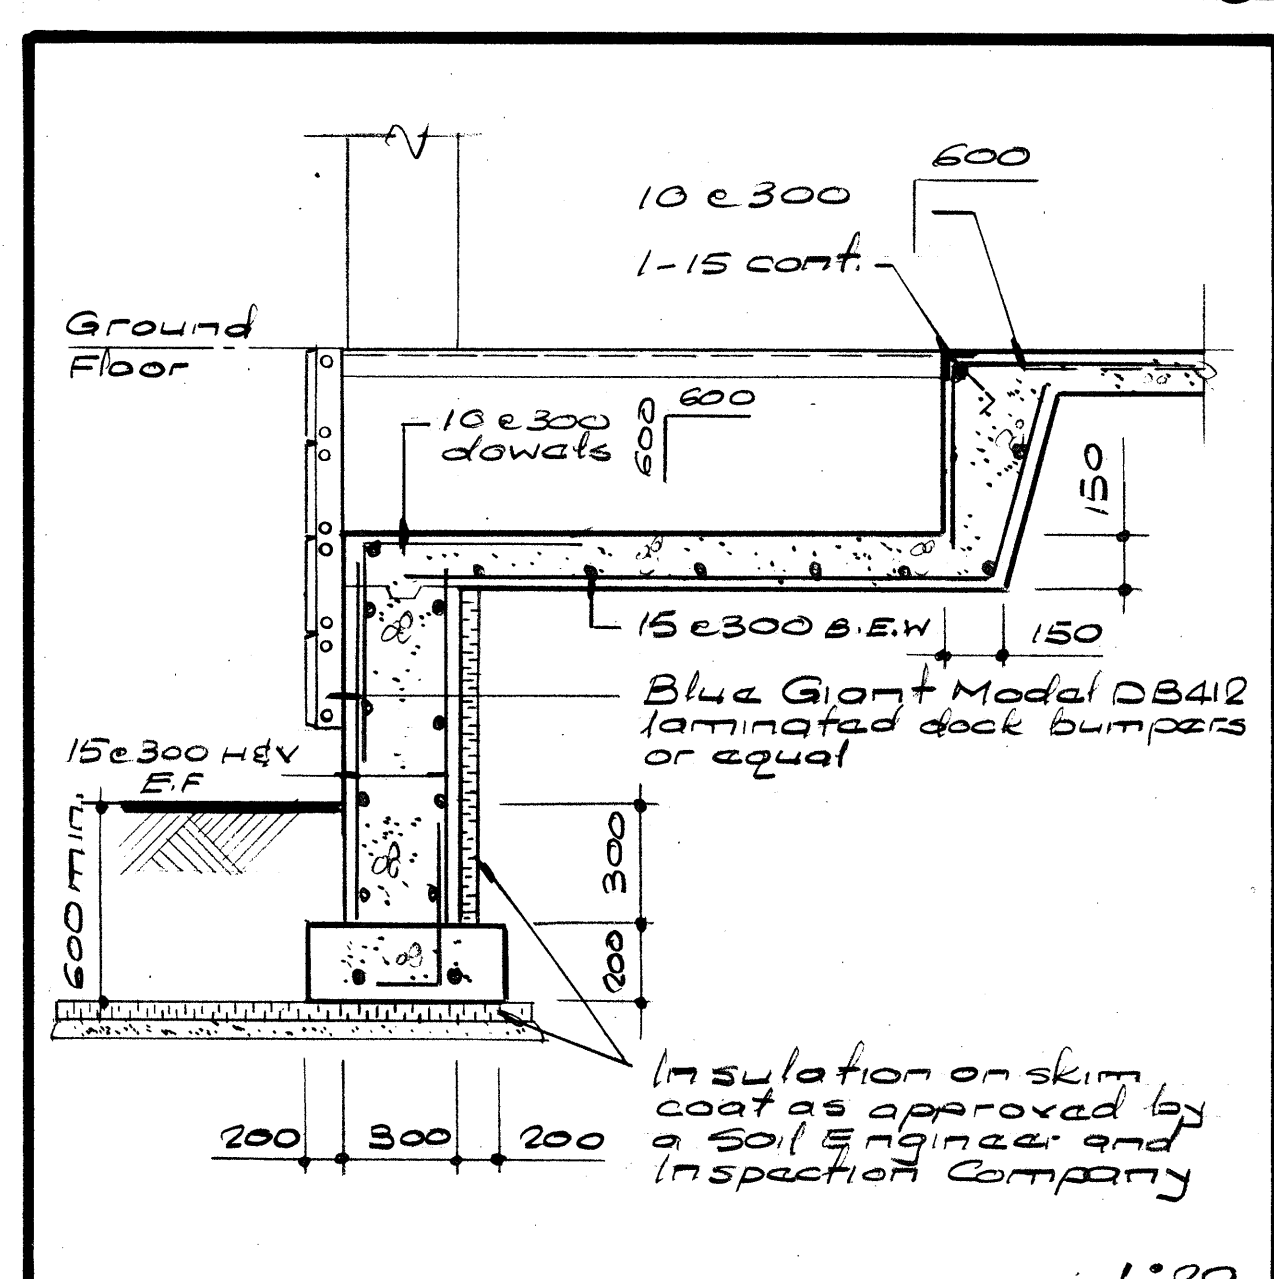


SECTION 7

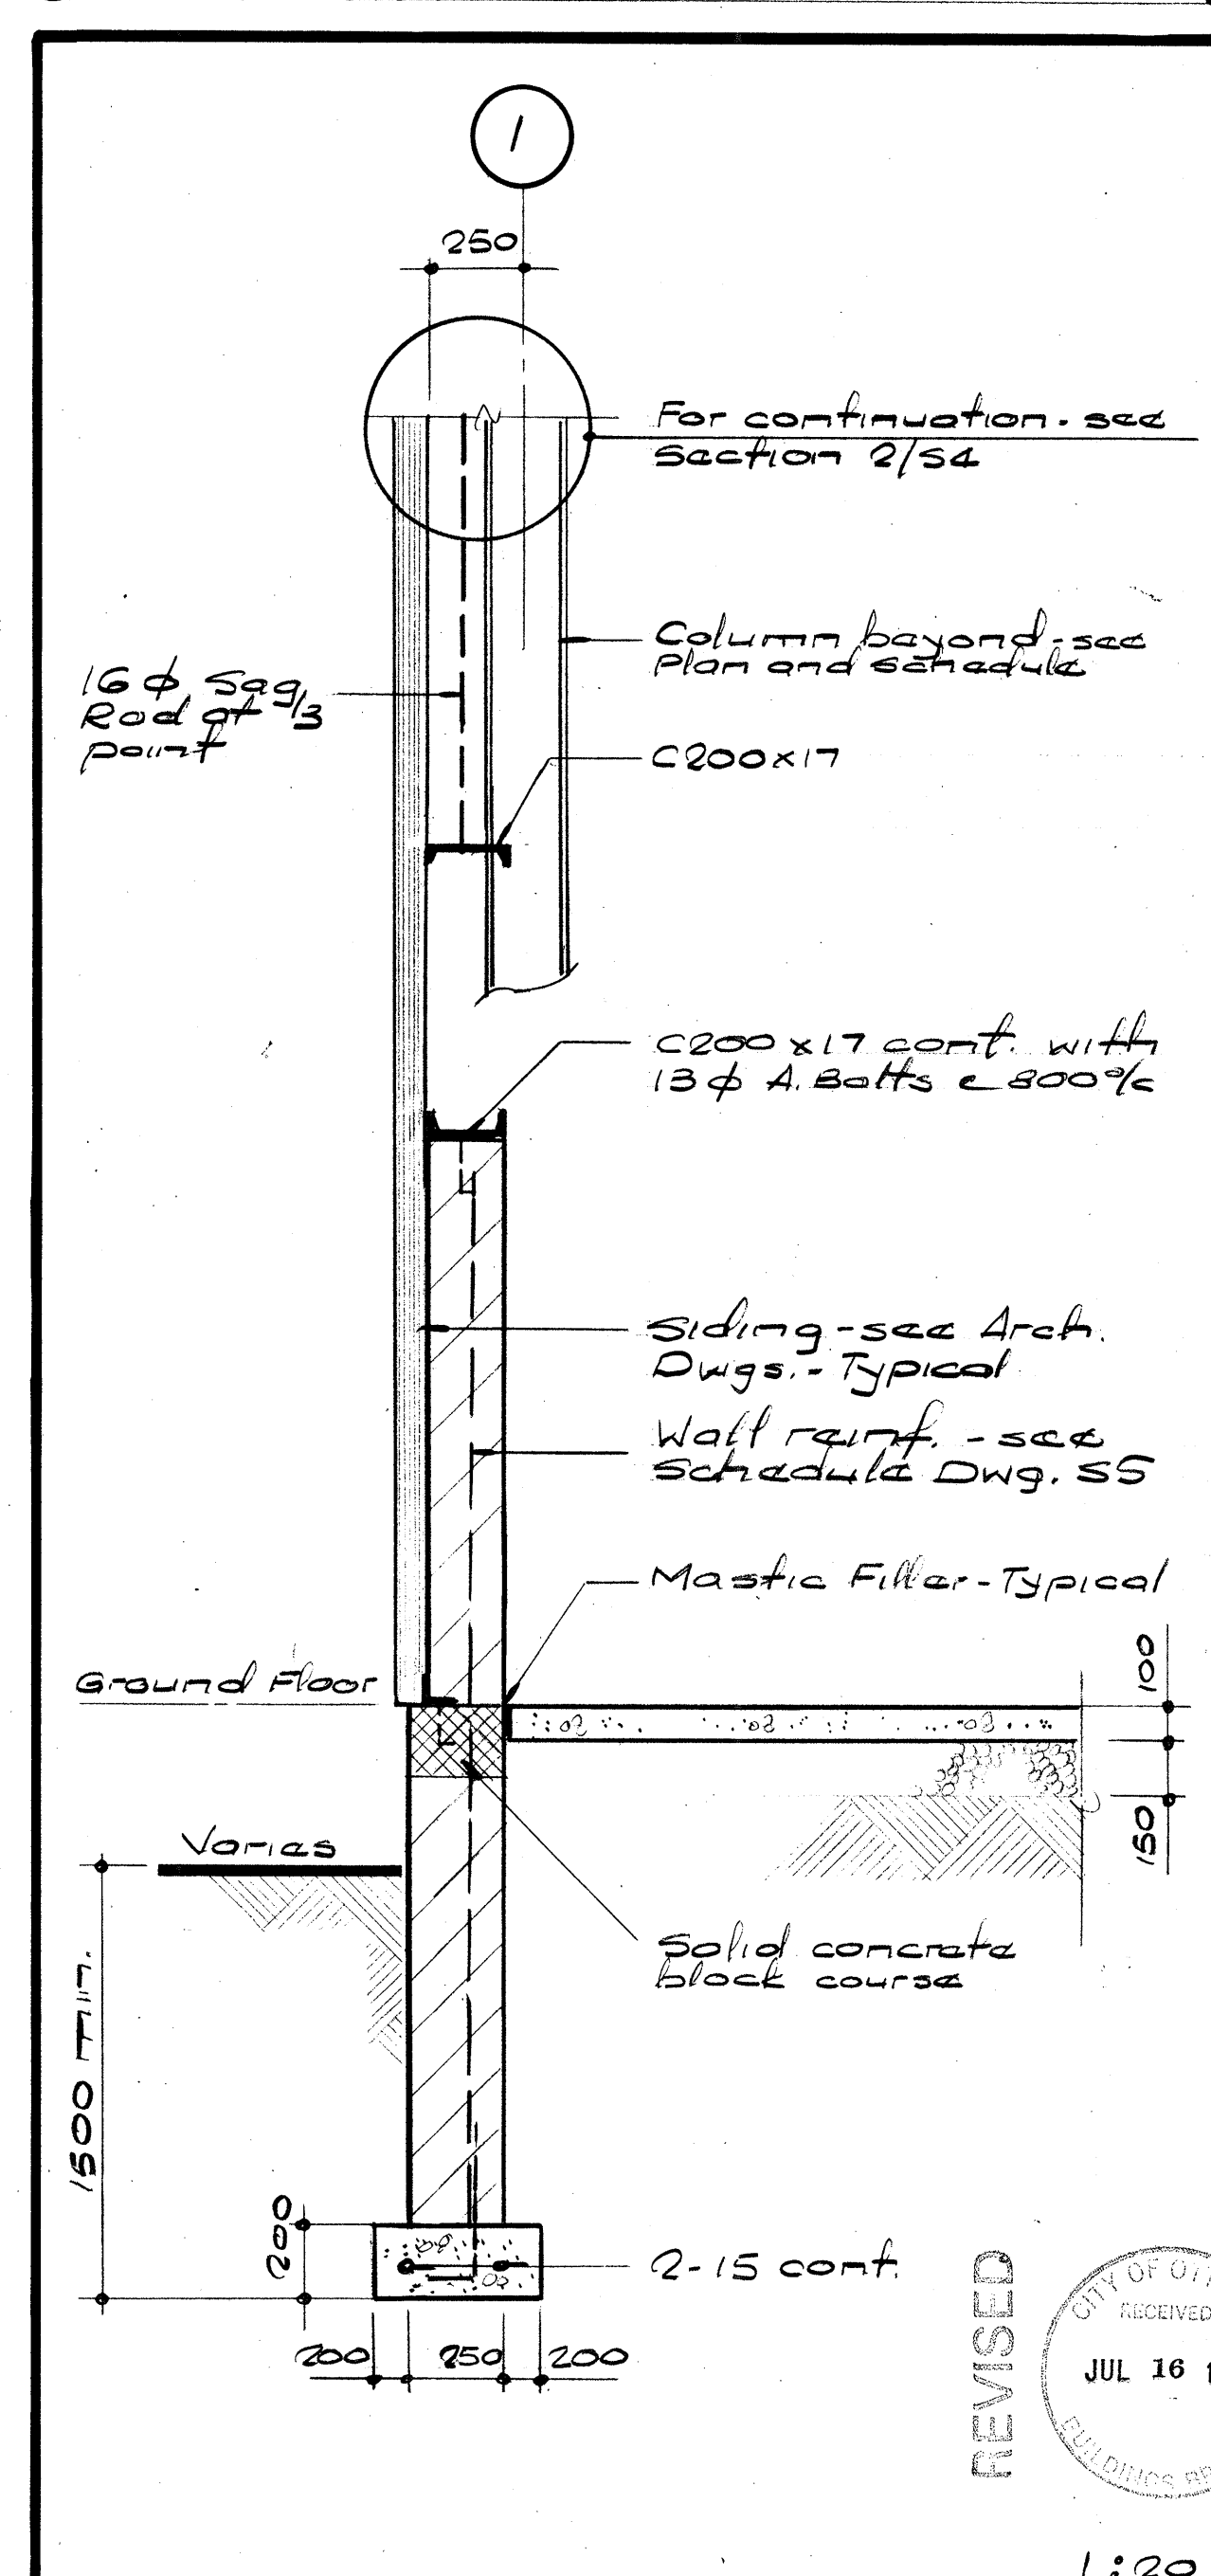


SECTION 8

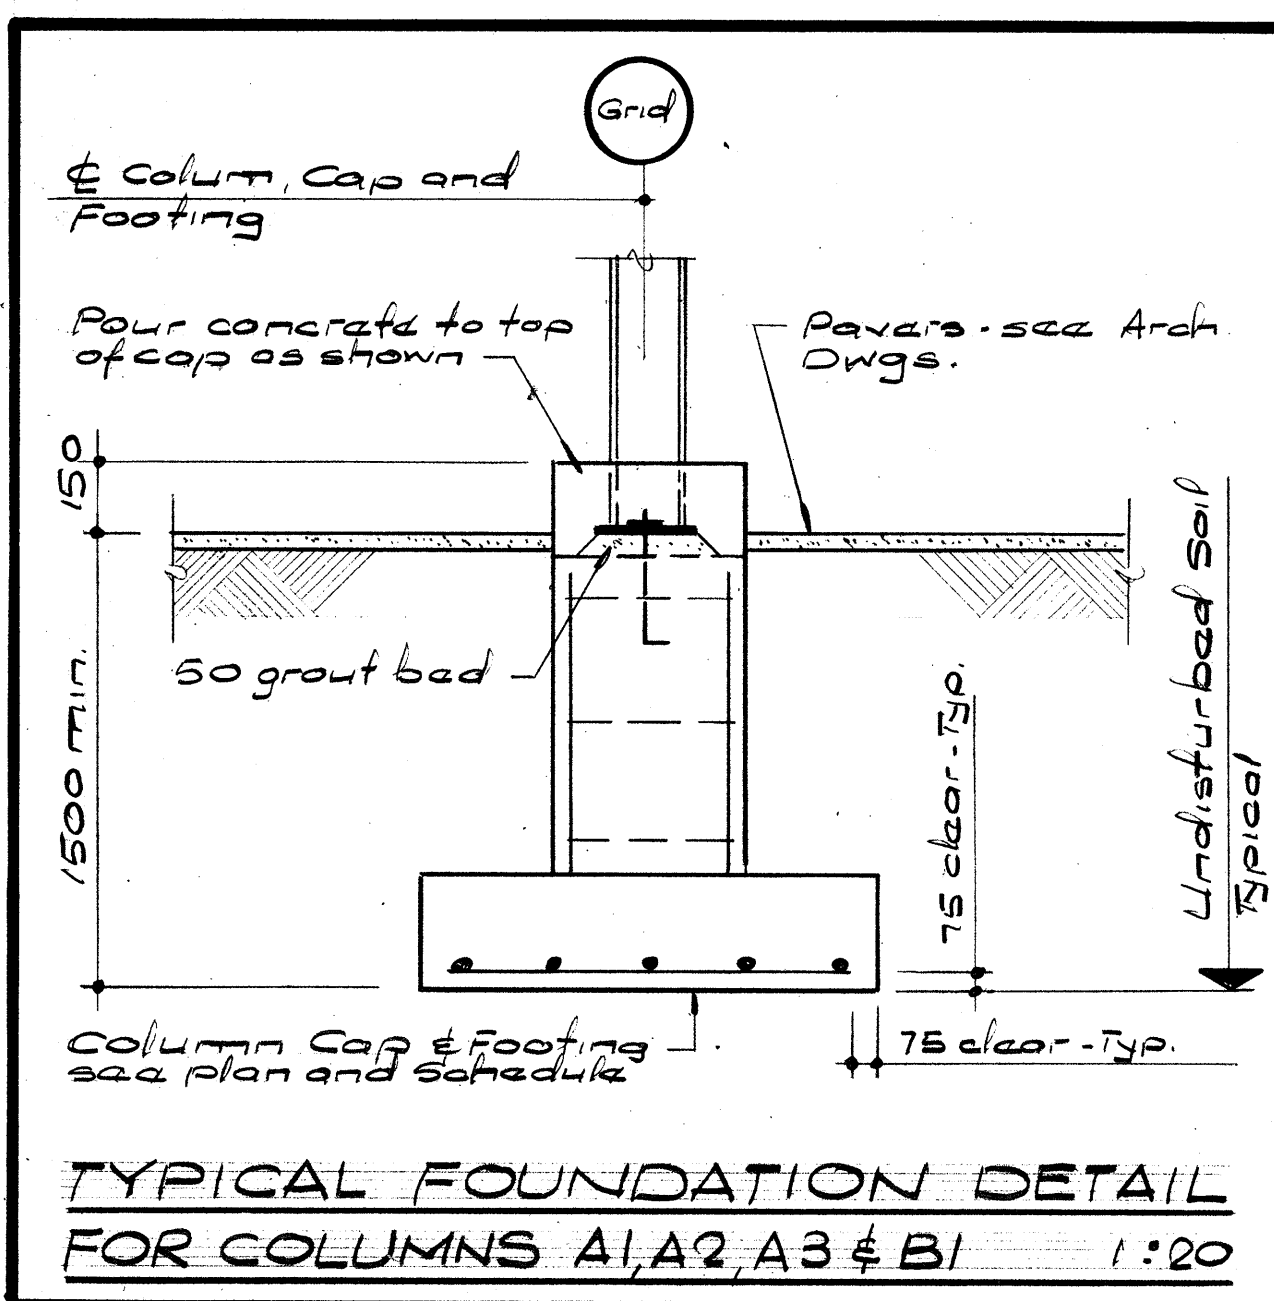

SECTION 9

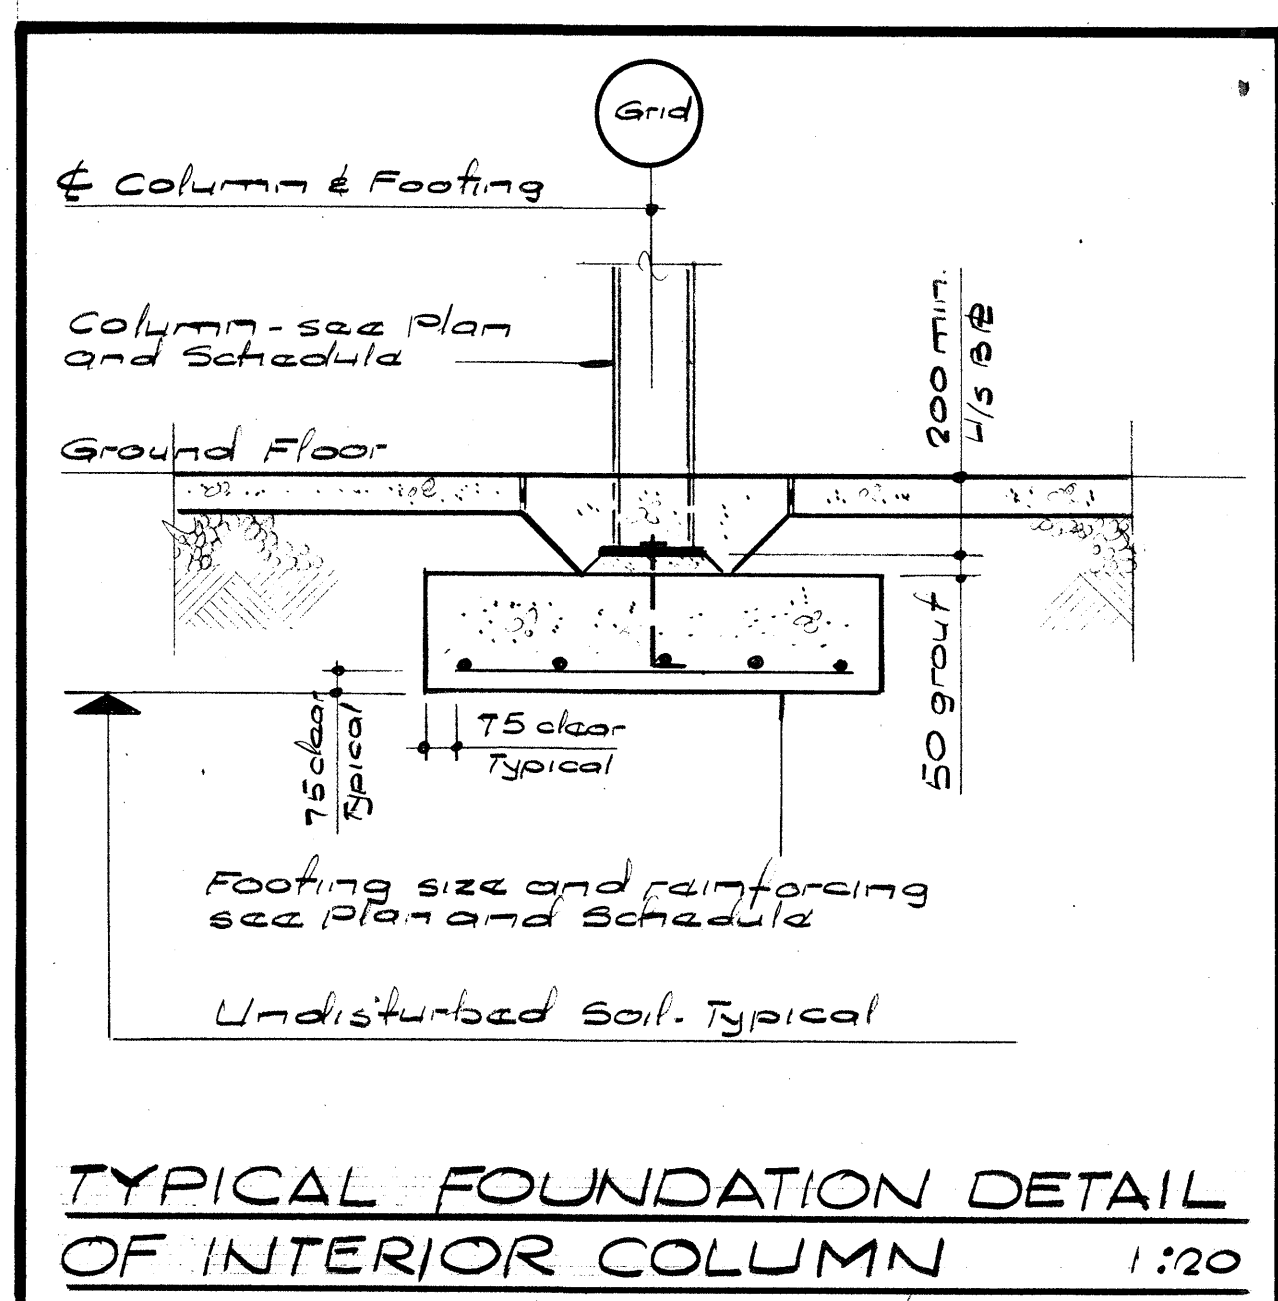


SECTION 10

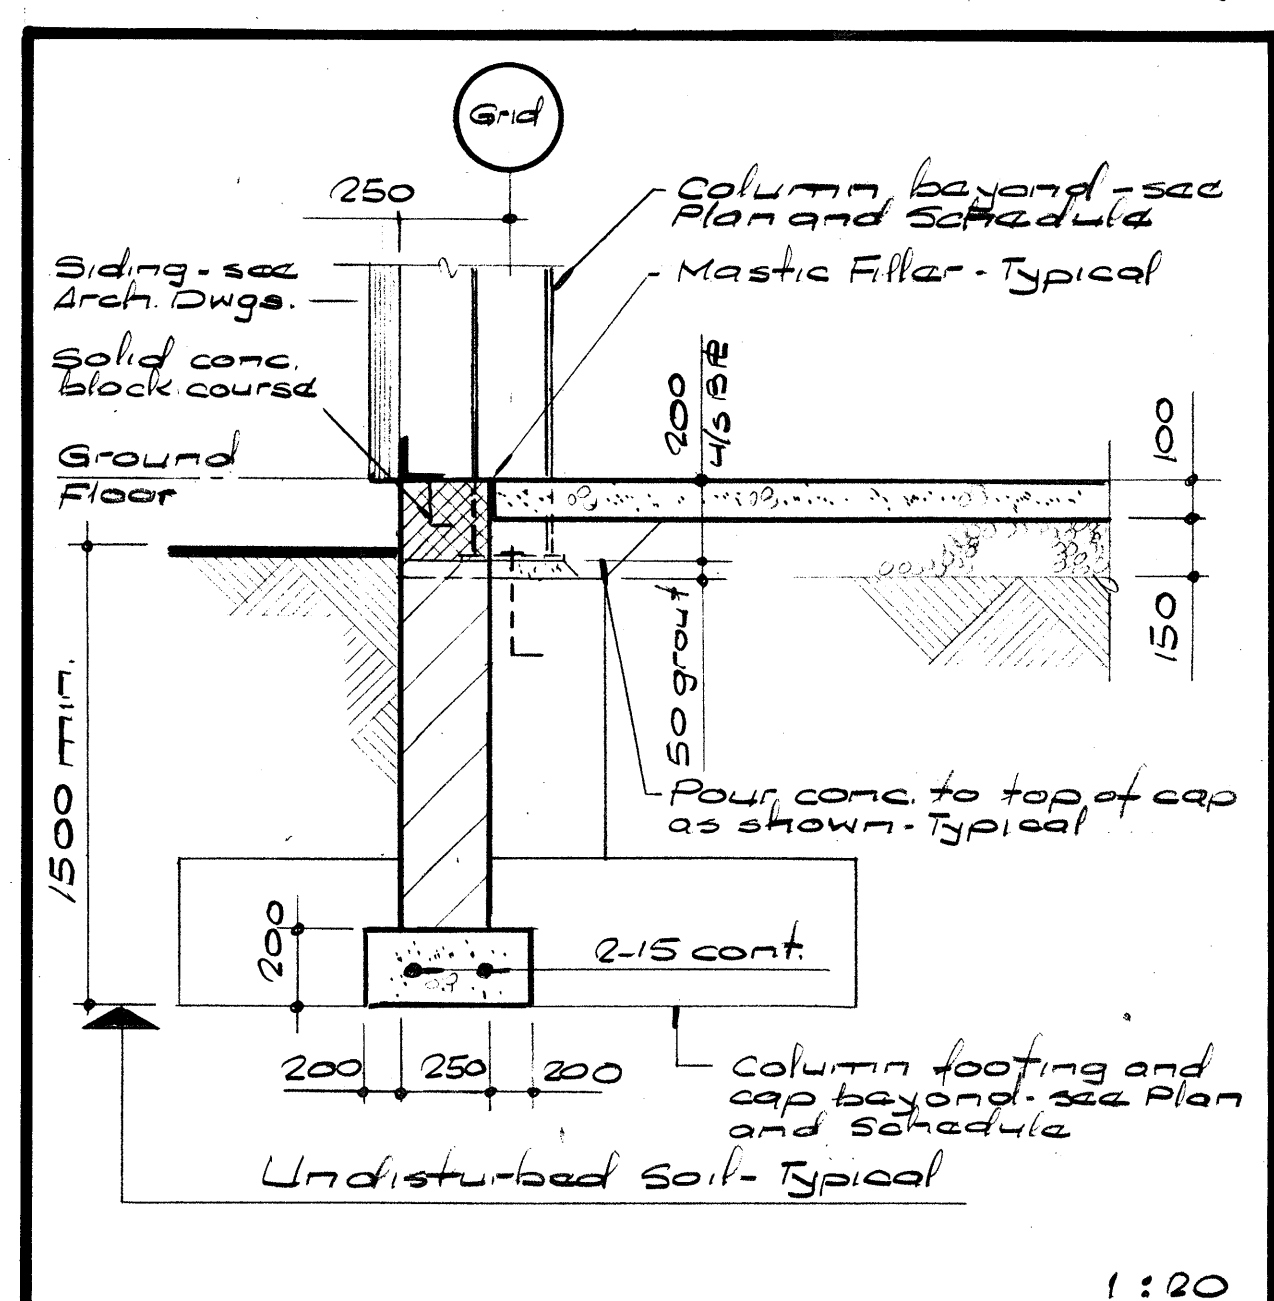

SECTION 11


Issued for Tender		4/8/2
NO.	REVISIONS	DATE

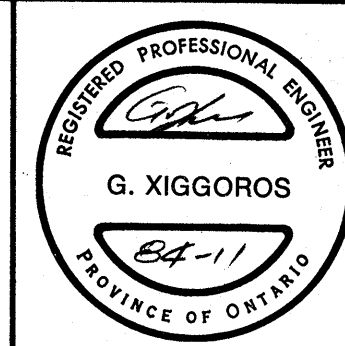

PROJECT TITLE  
PROPOSED WAREHOUSE HEADQUARTERS AND DISTRIBUTION CENTRE FOR HOLDER OF NORTH AMERICA OTTAWA CANADA

SECTIONS AND DETAILS

DRAWN BY	L.R.B.	DATE	May, 1985
CHECKED BY	G.X.	DATE	May, 1985
PROJECT NO.	84-11	DRAWING NO.	S4
DATE ISSUED	May 1985		

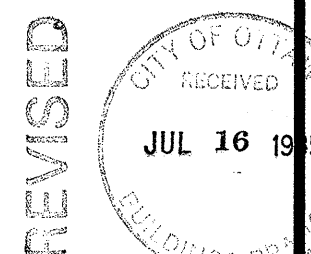

REVISED

REPRODUCED